


REG	STATE	PROJECT	SHEET NO.	TOTAL SHEETS
REG	ST	PROJECT NUMBER PROJECT NAME	S1	S1

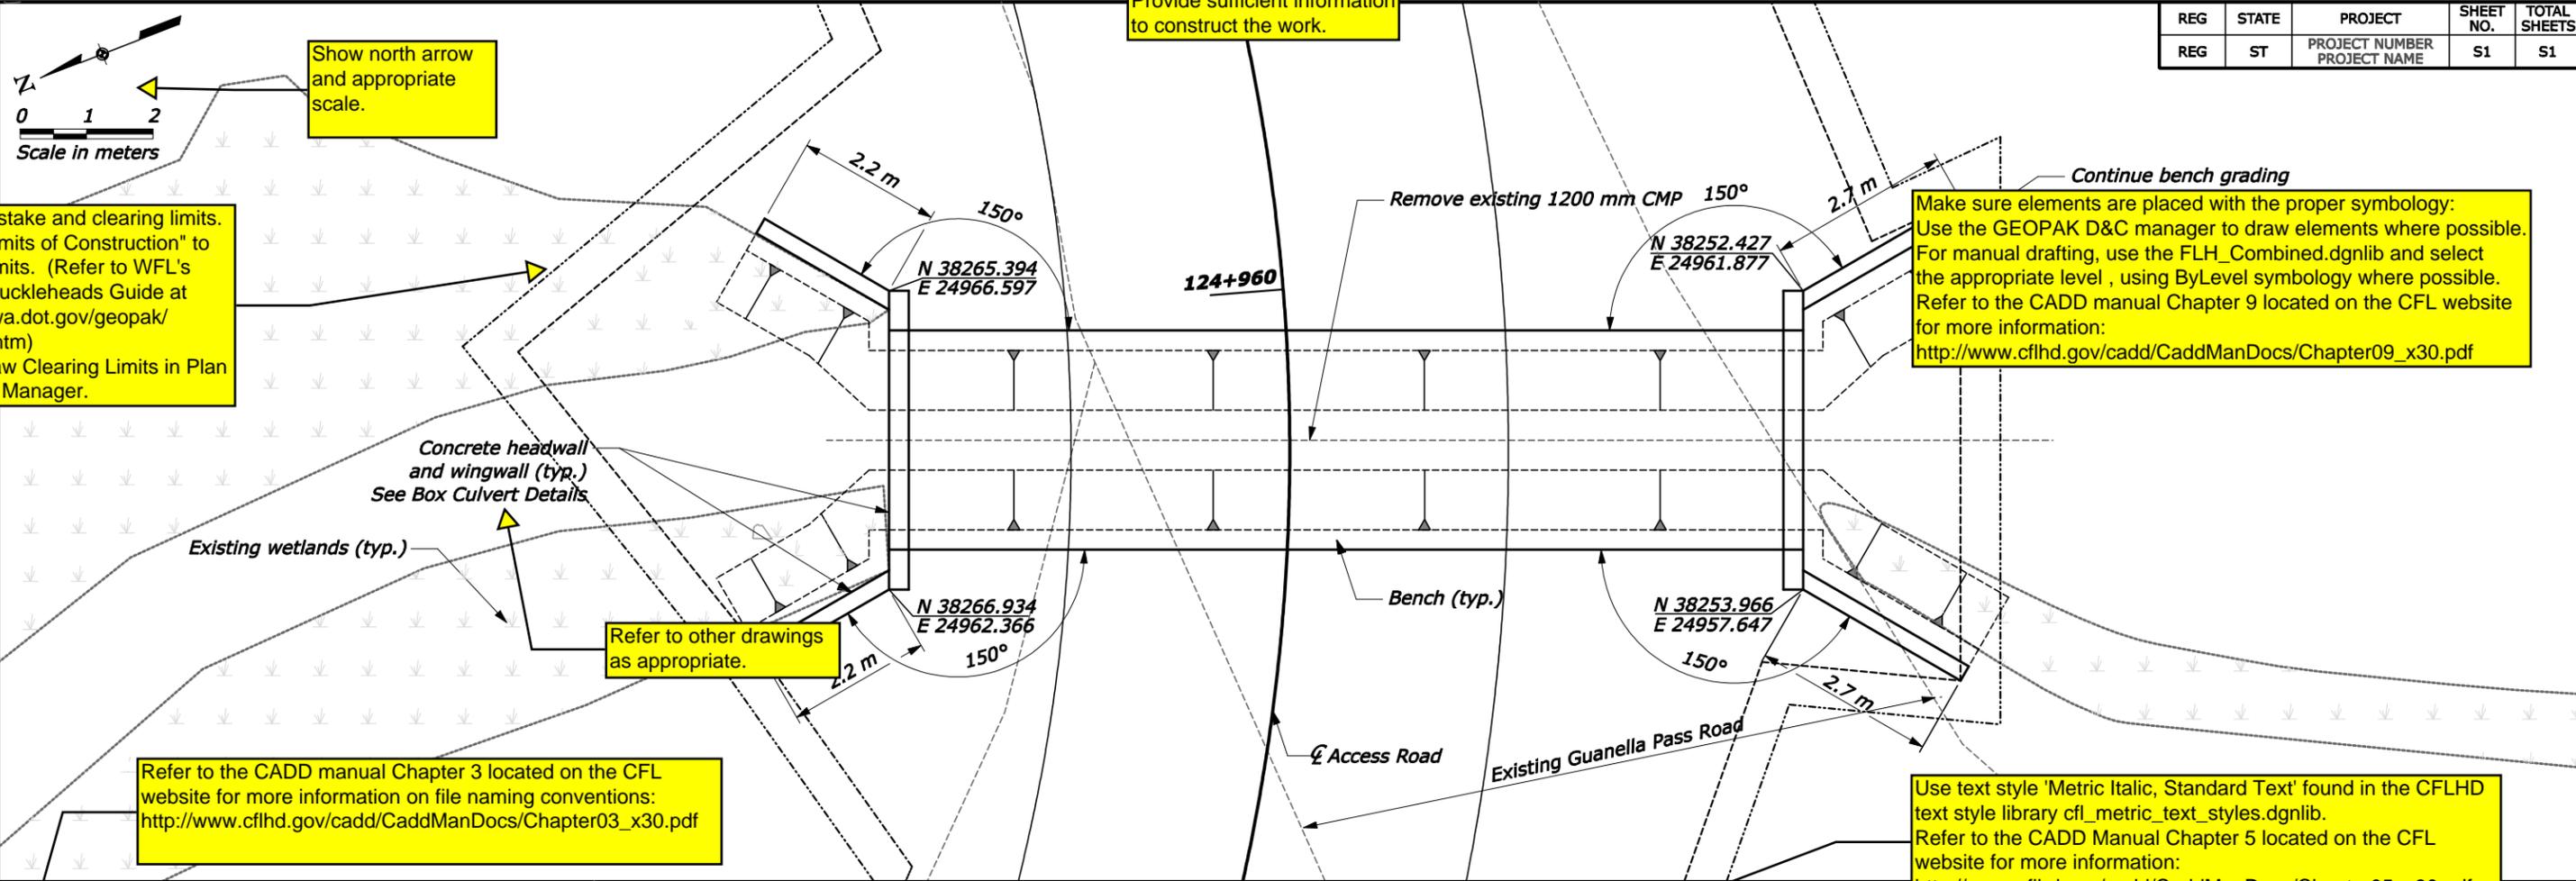

Show north arrow and appropriate scale.

Provide sufficient information to construct the work.

Show both slope stake and clearing limits. Use GEOPAK "Limits of Construction" to get slope stake limits. (Refer to WFL's The Complete Knuckleheads Guide at http://www.wfl.fhwa.dot.gov/geopak/idiot2004/ss_lim.htm) Use the 3PC "Draw Clearing Limits in Plan View" in the D&C Manager.




Make sure elements are placed with the proper symbology: Use the GEOPAK D&C manager to draw elements where possible. For manual drafting, use the FLH_Combined.dgnlib and select the appropriate level, using ByLevel symbology where possible. Refer to the CADD manual Chapter 9 located on the CFL website for more information: http://www.cflhd.gov/cadd/CaddManDocs/Chapter09_x30.pdf

Refer to the CADD manual Chapter 3 located on the CFL website for more information on file naming conventions: http://www.cflhd.gov/cadd/CaddManDocs/Chapter03_x30.pdf

Use text style 'Metric Italic, Standard Text' found in the CFLHD text style library cfl_metric_text_styles.dgnlib. Refer to the CADD Manual Chapter 5 located on the CFL website for more information: http://www.cflhd.gov/cadd/CaddManDocs/Chapter05_x30.pdf

Refer to other drawings as appropriate.

CFL SAMPLE PLAN SHEET

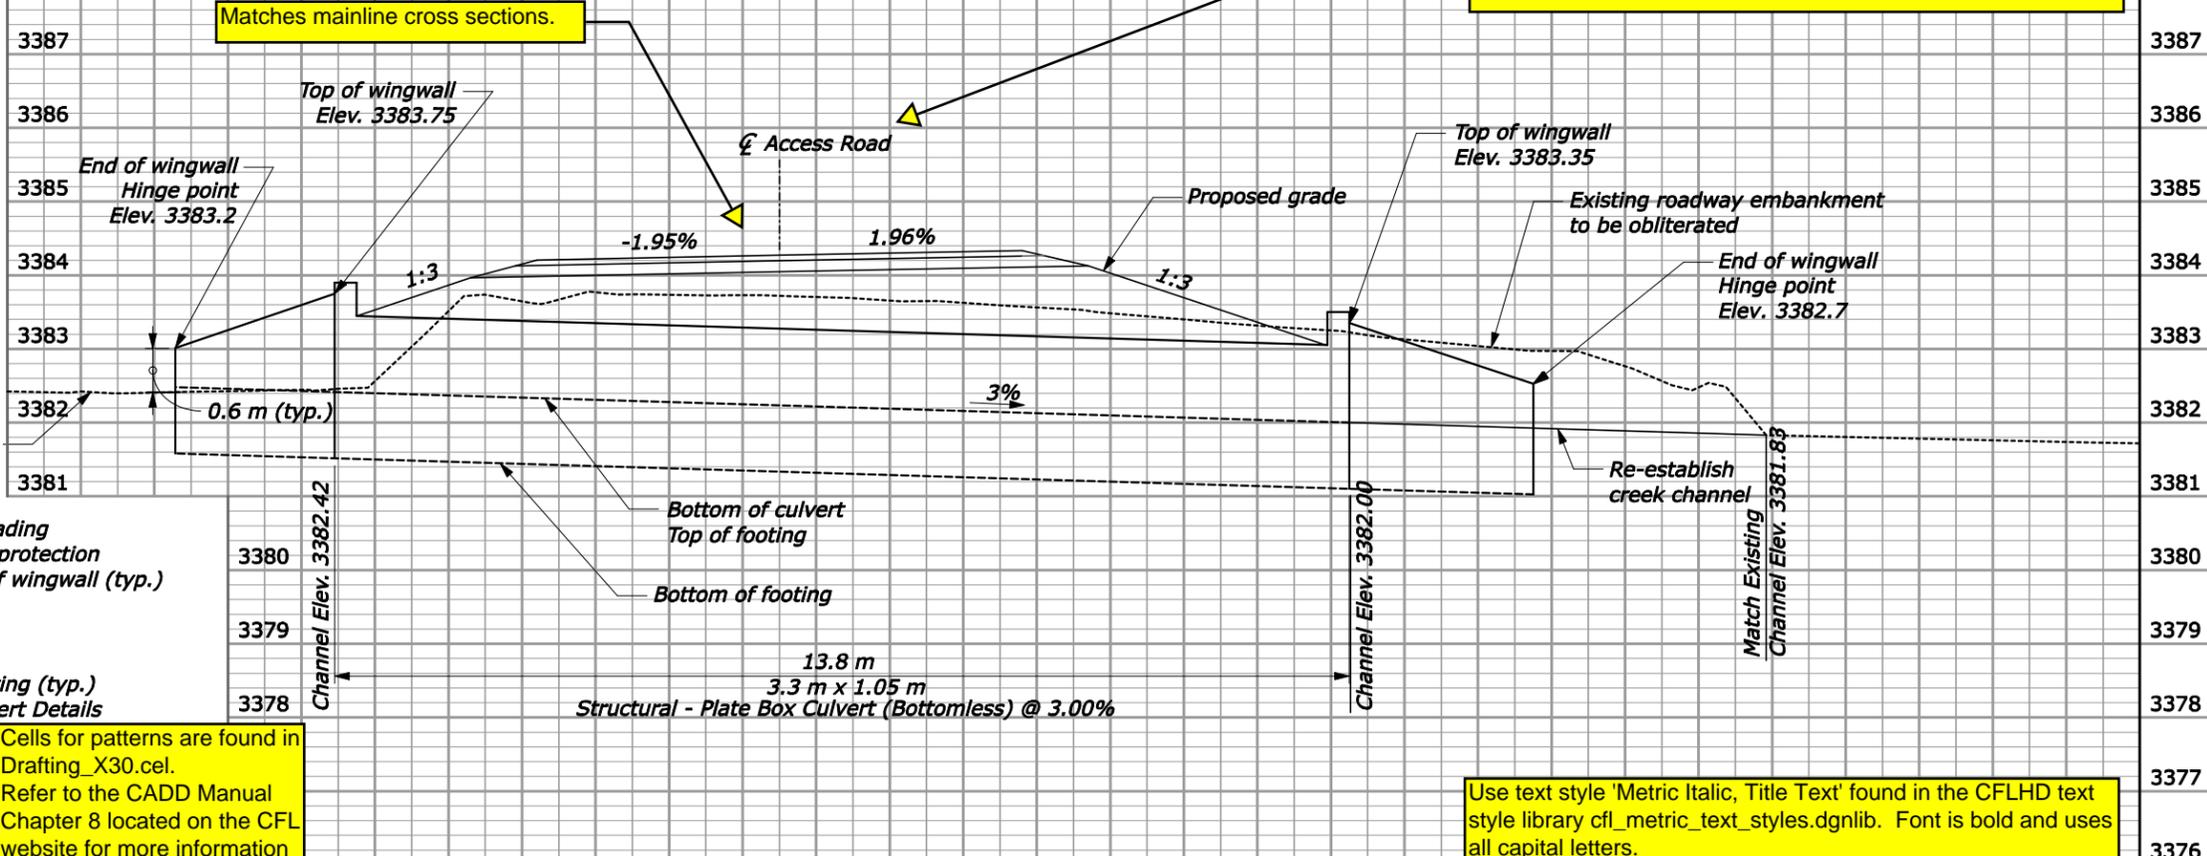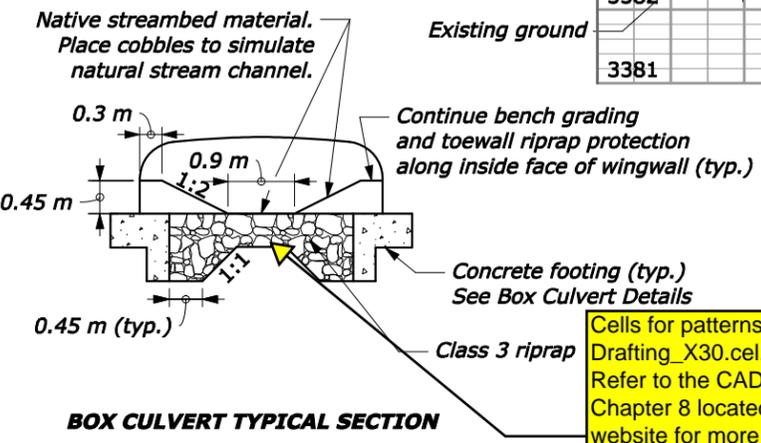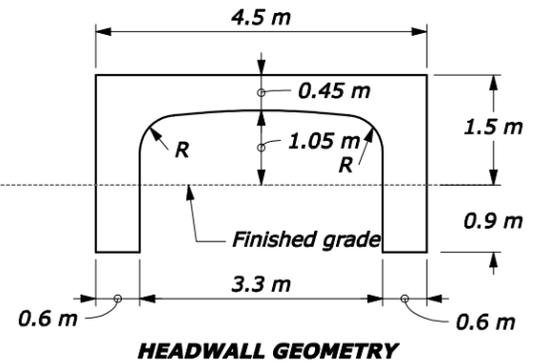

Matches mainline cross sections.

Cells for patterns are found in Drafting_X30.cel. Refer to the CADD Manual Chapter 8 located on the CFL website for more information on cell libraries: http://www.cflhd.gov/cadd/CaddManDocs/Chapter08_x30.pdf

Use text style 'Metric Italic, Title Text' found in the CFLHD text style library cfl_metric_text_styles.dgnlib. Font is bold and uses all capital letters. Refer to the CADD Manual Chapter 5 located on the CFL website for more information: http://www.cflhd.gov/cadd/CaddManDocs/Chapter05_x30.pdf

BOX CULVERT PLAN AND PROFILE DUCK CREEK CROSSING ACCESS RD. 124+958

5/8/2006 12:47:44 PM N:\CFL-DPT\Sample Plans\website\4R sample sheets\5-550\box_4R.dgn