


Appendix E

Examples of Interpretive and Parking Areas



© Flashes, Red Lodge, MT

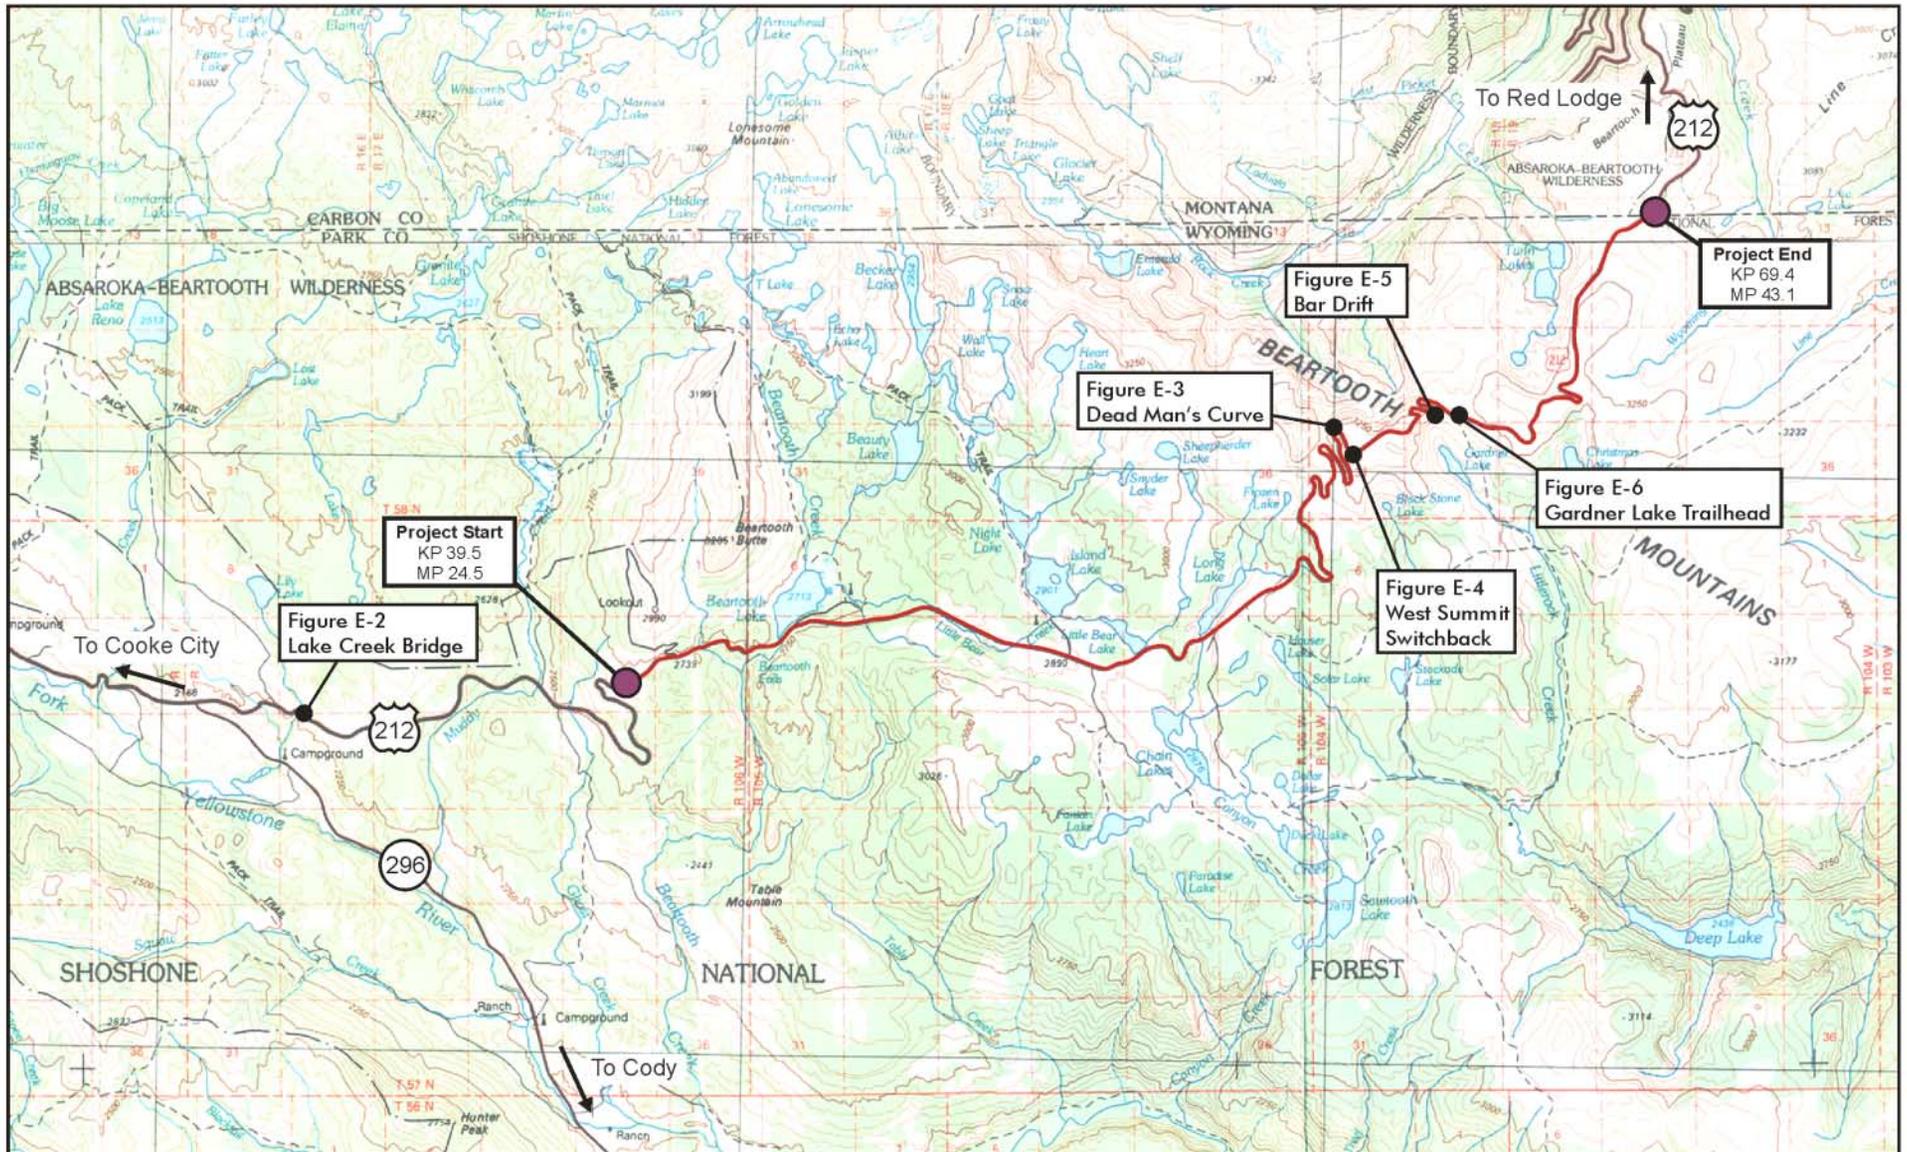

ERO Resources Corp.
 1842 Clarkson Street
 Denver, CO 80218
 (303) 830-1188
 Fax: 830-1199

- Project start and end
- Interpretive Area or Parking Area



Figure E-1
 Location of Interpretive and
 Parking Areas in this Appendix

1/2 Inch = 1 Mile



File: 521\eis\Figures-01\Figset.cdr

Figure E-2
 Conceptual Design for an Interpretive
 Site at Lake Creek Bridge

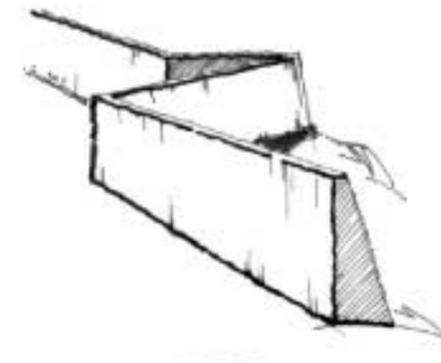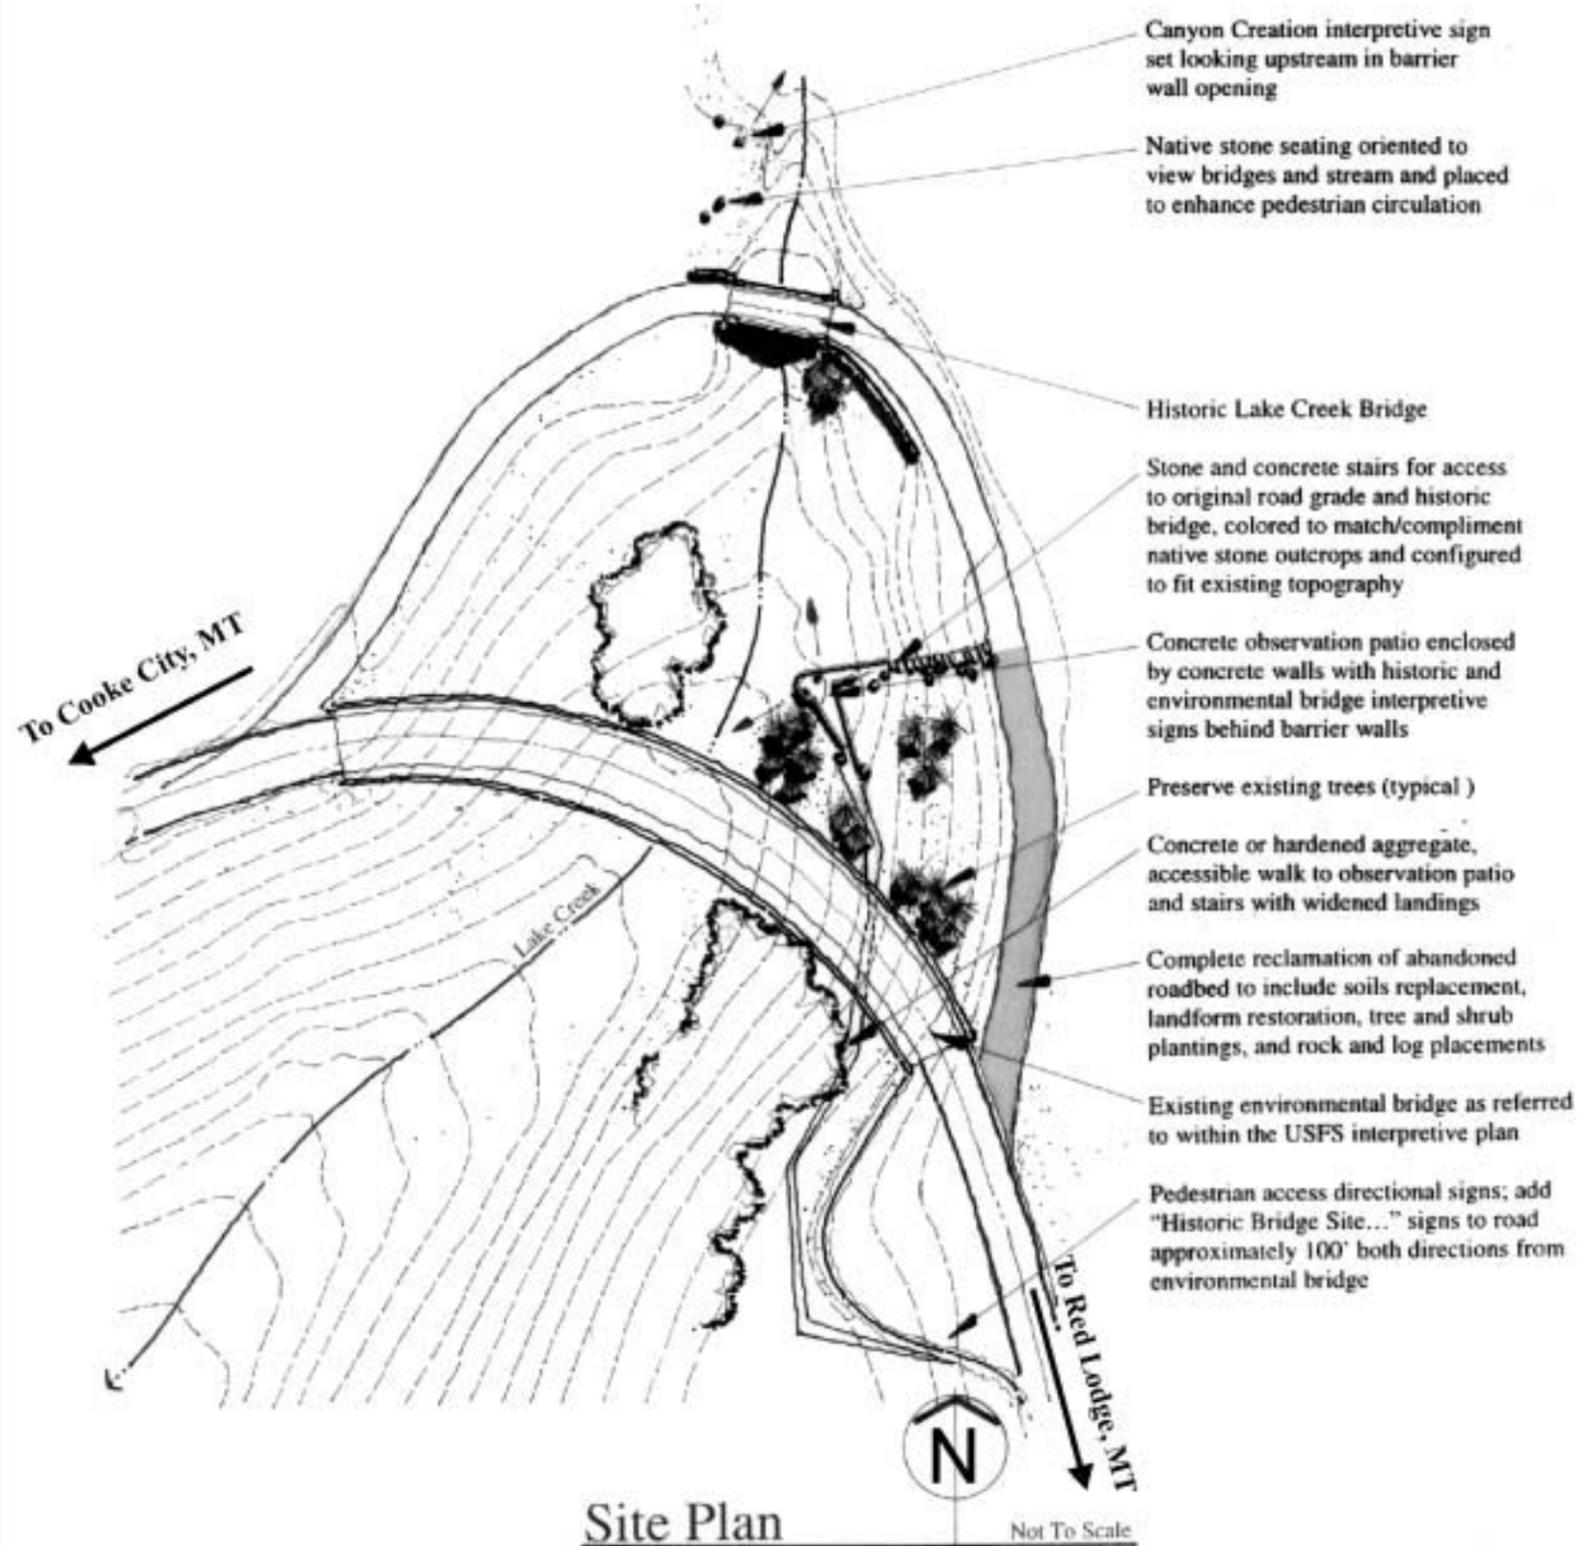

Walls



Stairs



Observation



Walk


ERO

ERO Resources Corp.
 1842 Clarkson Street
 Denver, CO 80218
 (303) 830-1188
 Fax: 830-1199

HOLDEMAN LANDSCAPE ARCHITECTURE

1842 CLARKSON STREET
 DENVER, COLORADO 80218
 V303.830.1188 F303.830.1199


Figure E-3
 Conceptual Design for a Parking Area
 at Dead Man's Curve

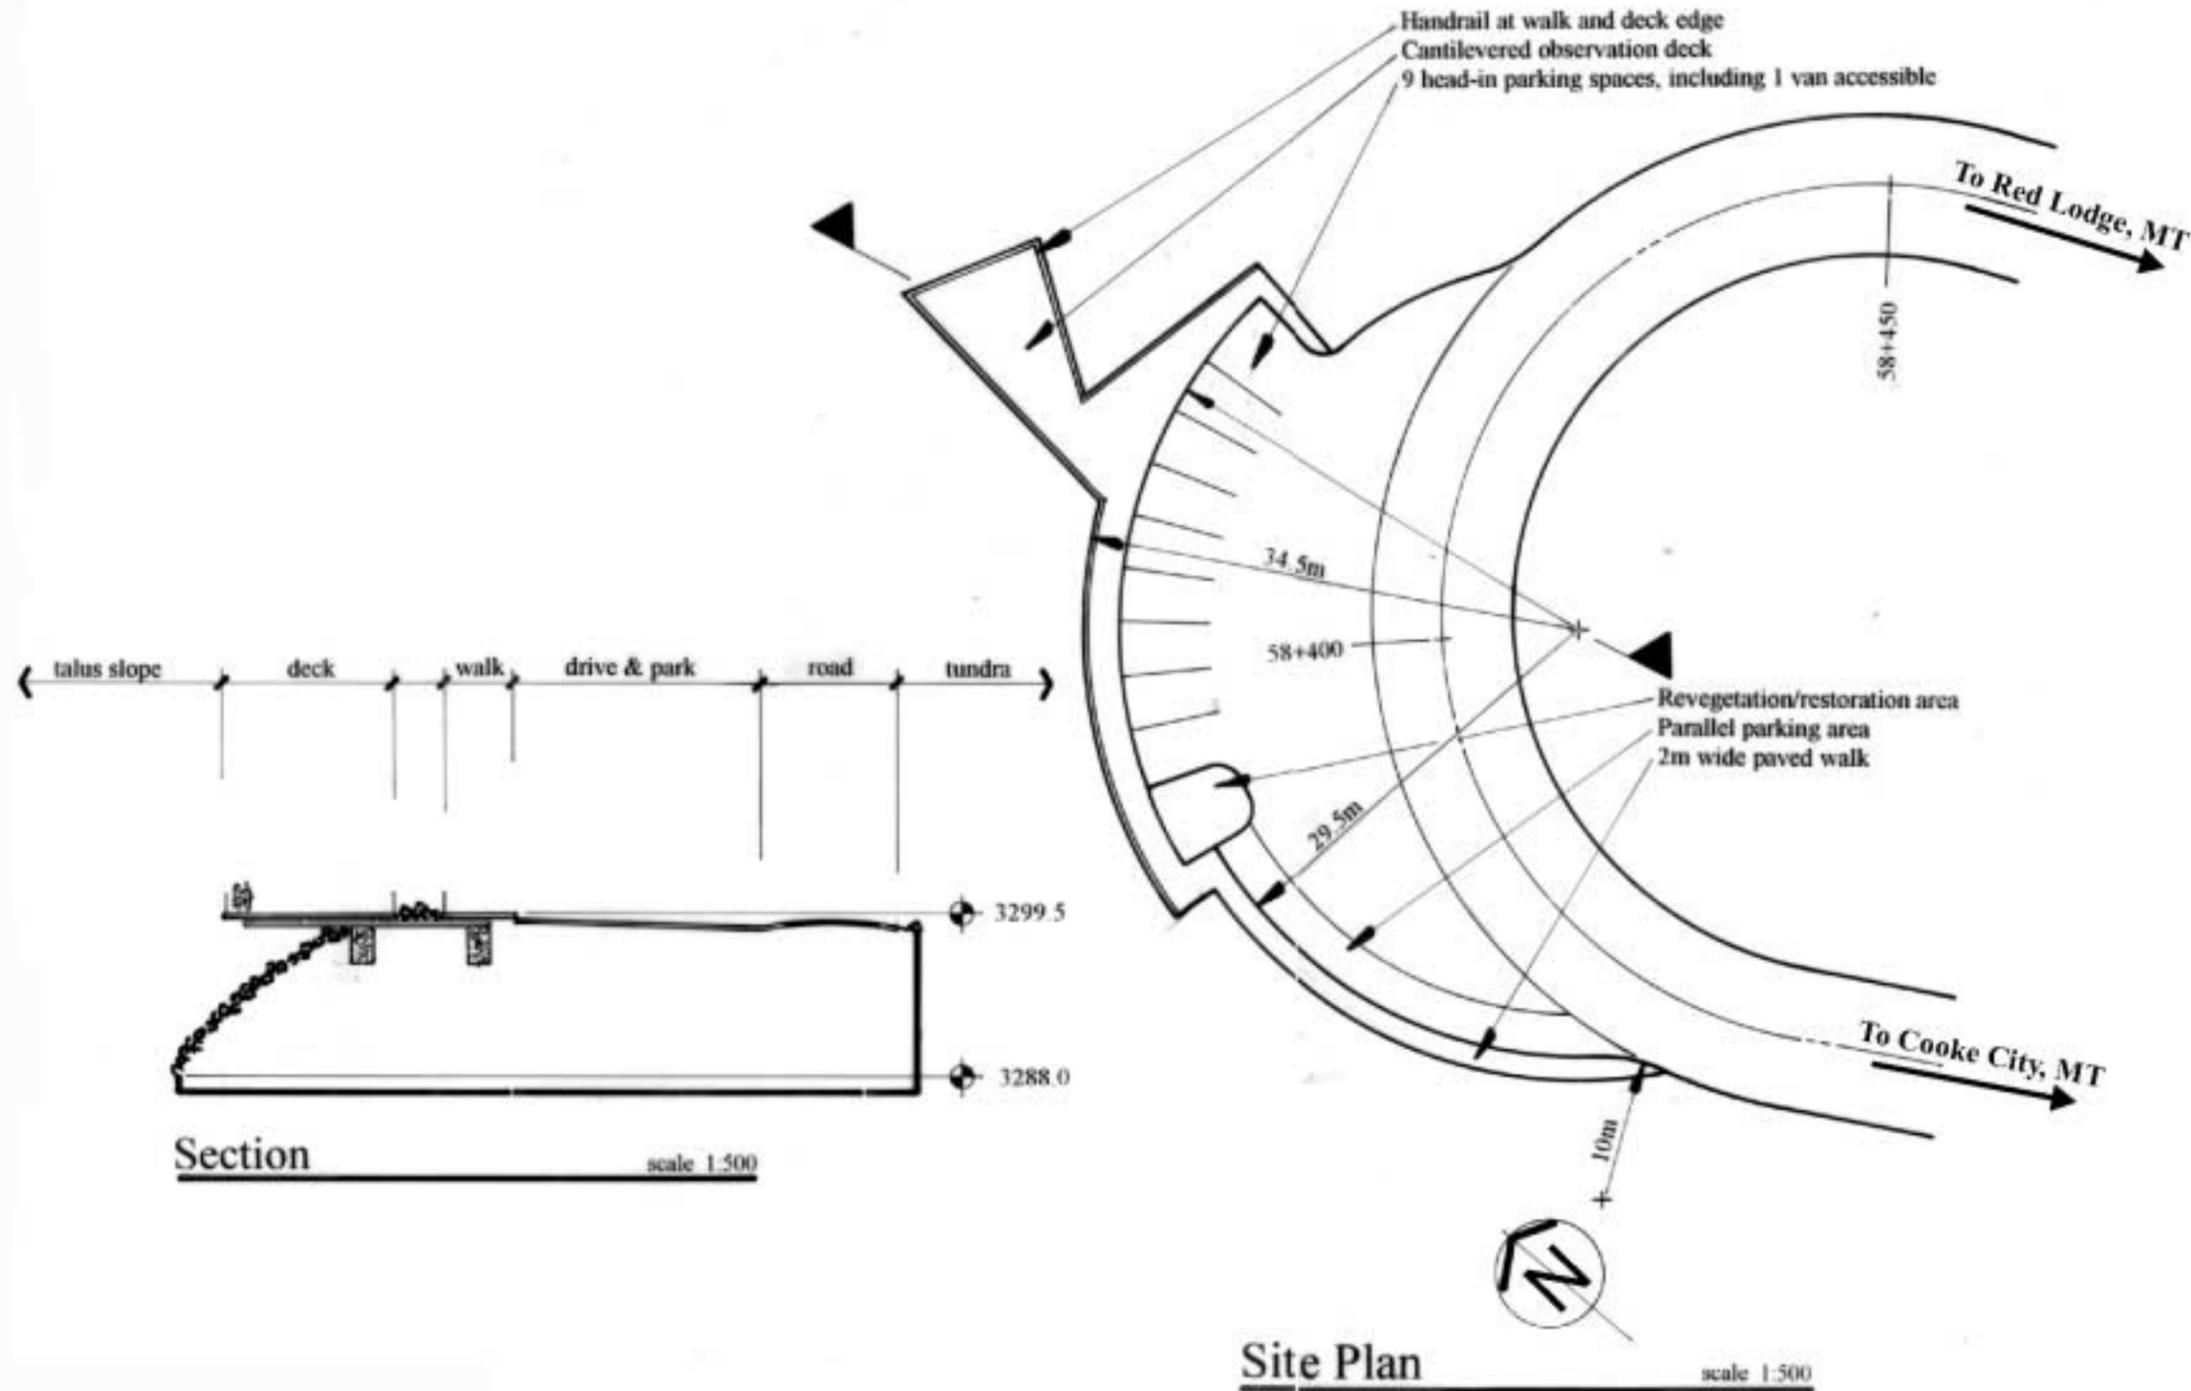


ERO
 ERO Resources Corp.
 1842 Clarkson Street
 Denver, CO 80218
 (303) 830-1188
 Fax: 830-1199

HOLDEMAN LANDSCAPE ARCHITECTURE
 1842 CLARKSON STREET
 DENVER, COLORADO 80218
 V303.830.1188 F303.830.1199


Figure E-4
 Conceptual Design for an Interpretive
 Site at West Summit Switchbacks

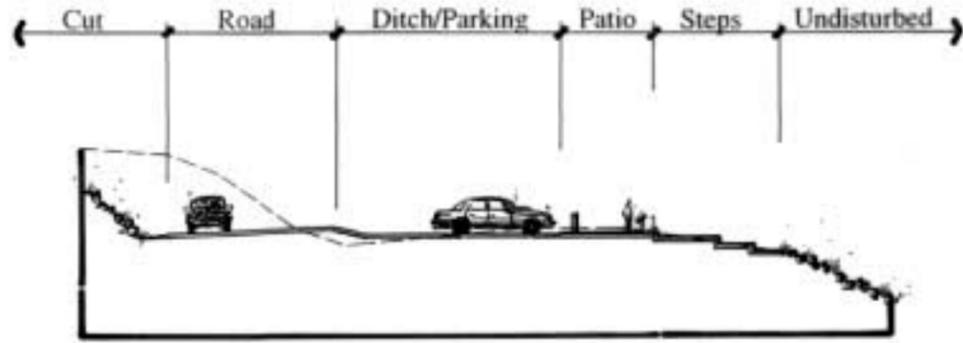

Section Scale 1:400

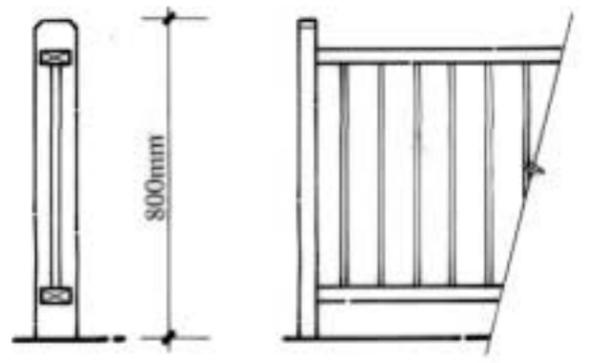



Railing Elevation Not To Scale

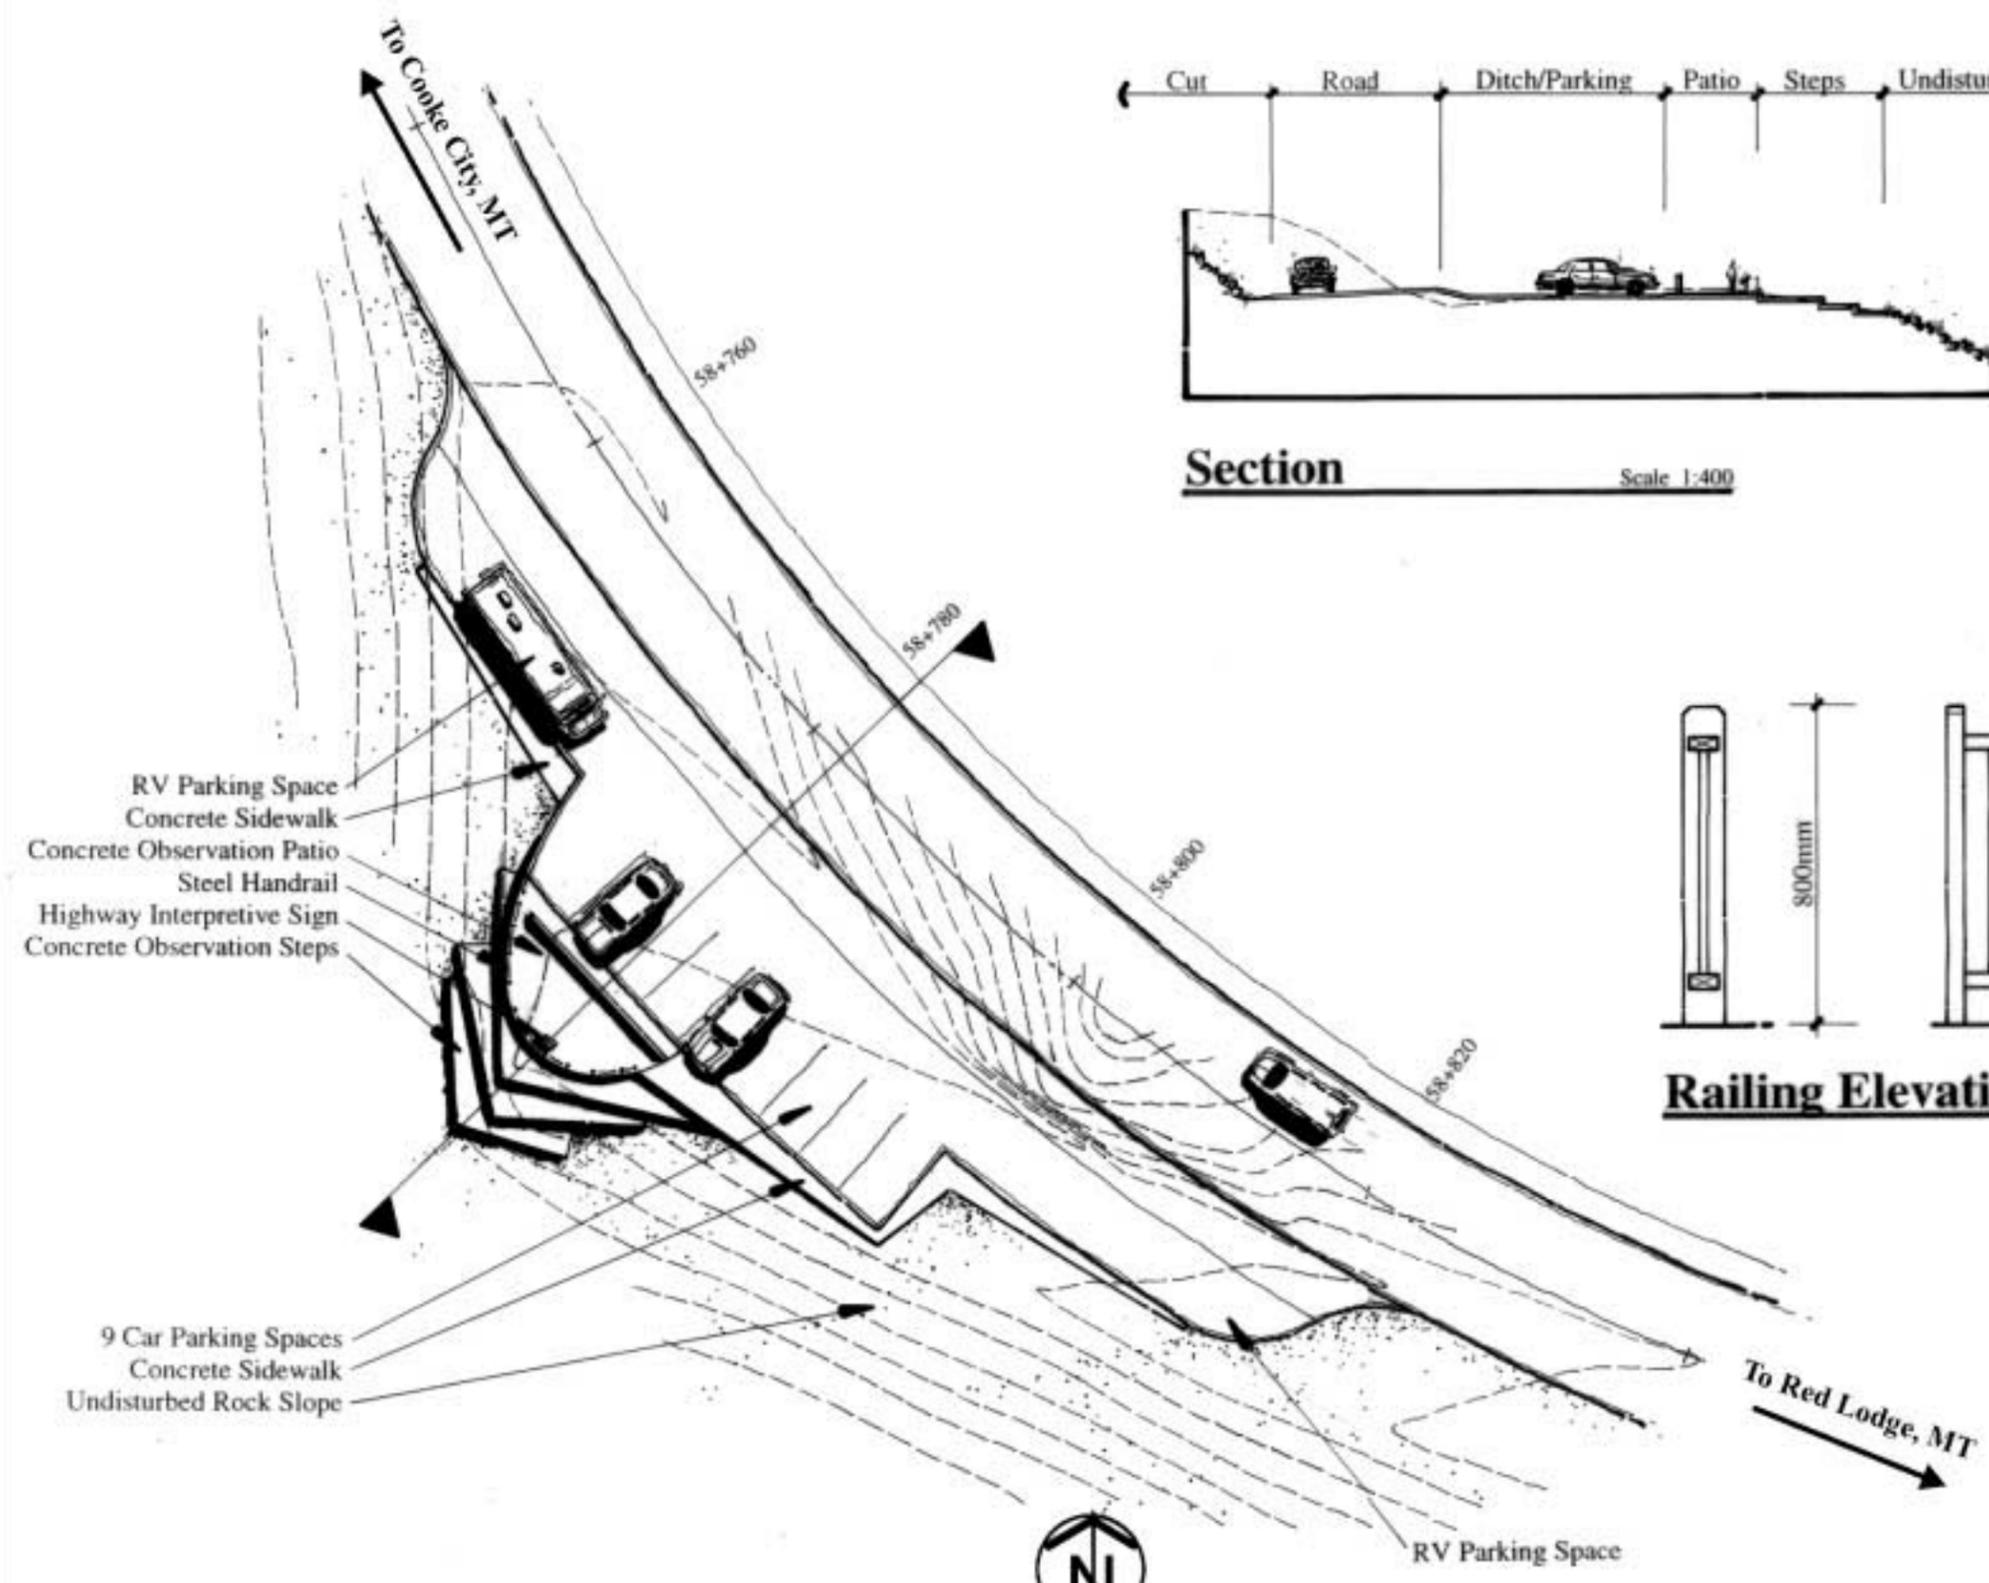


Site Plan Scale 1:400

ERO
 ERO Resources Corp.
 1842 Clarkson Street
 Denver, CO 80218
 (303) 830-1188
 Fax: 830-1199

HOLDEMAN LANDSCAPE ARCHITECTURE
 1842 CLARKSON STREET
 DENVER, COLORADO 80218
 V303.830.1188 F303.830.1199

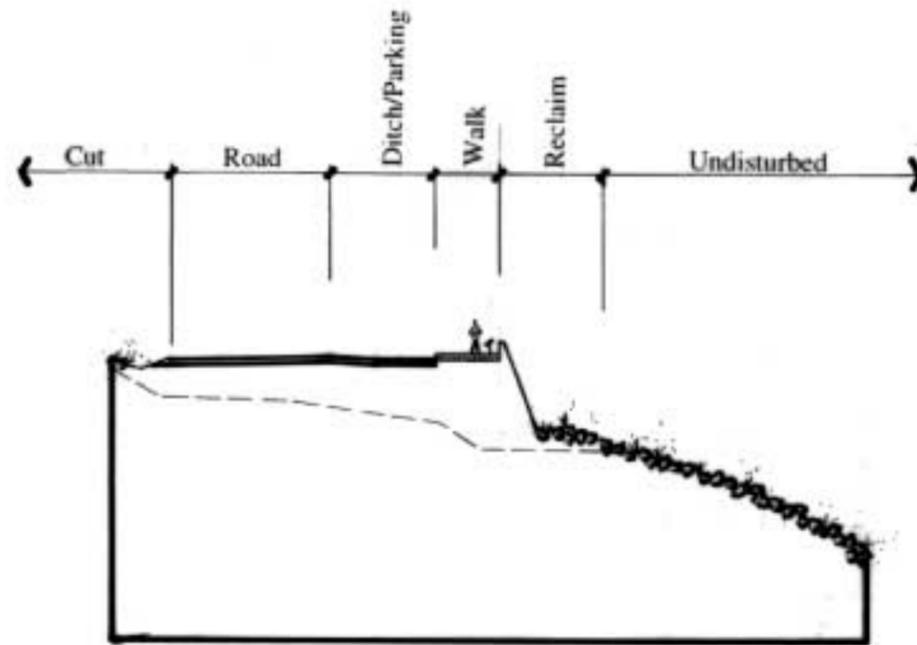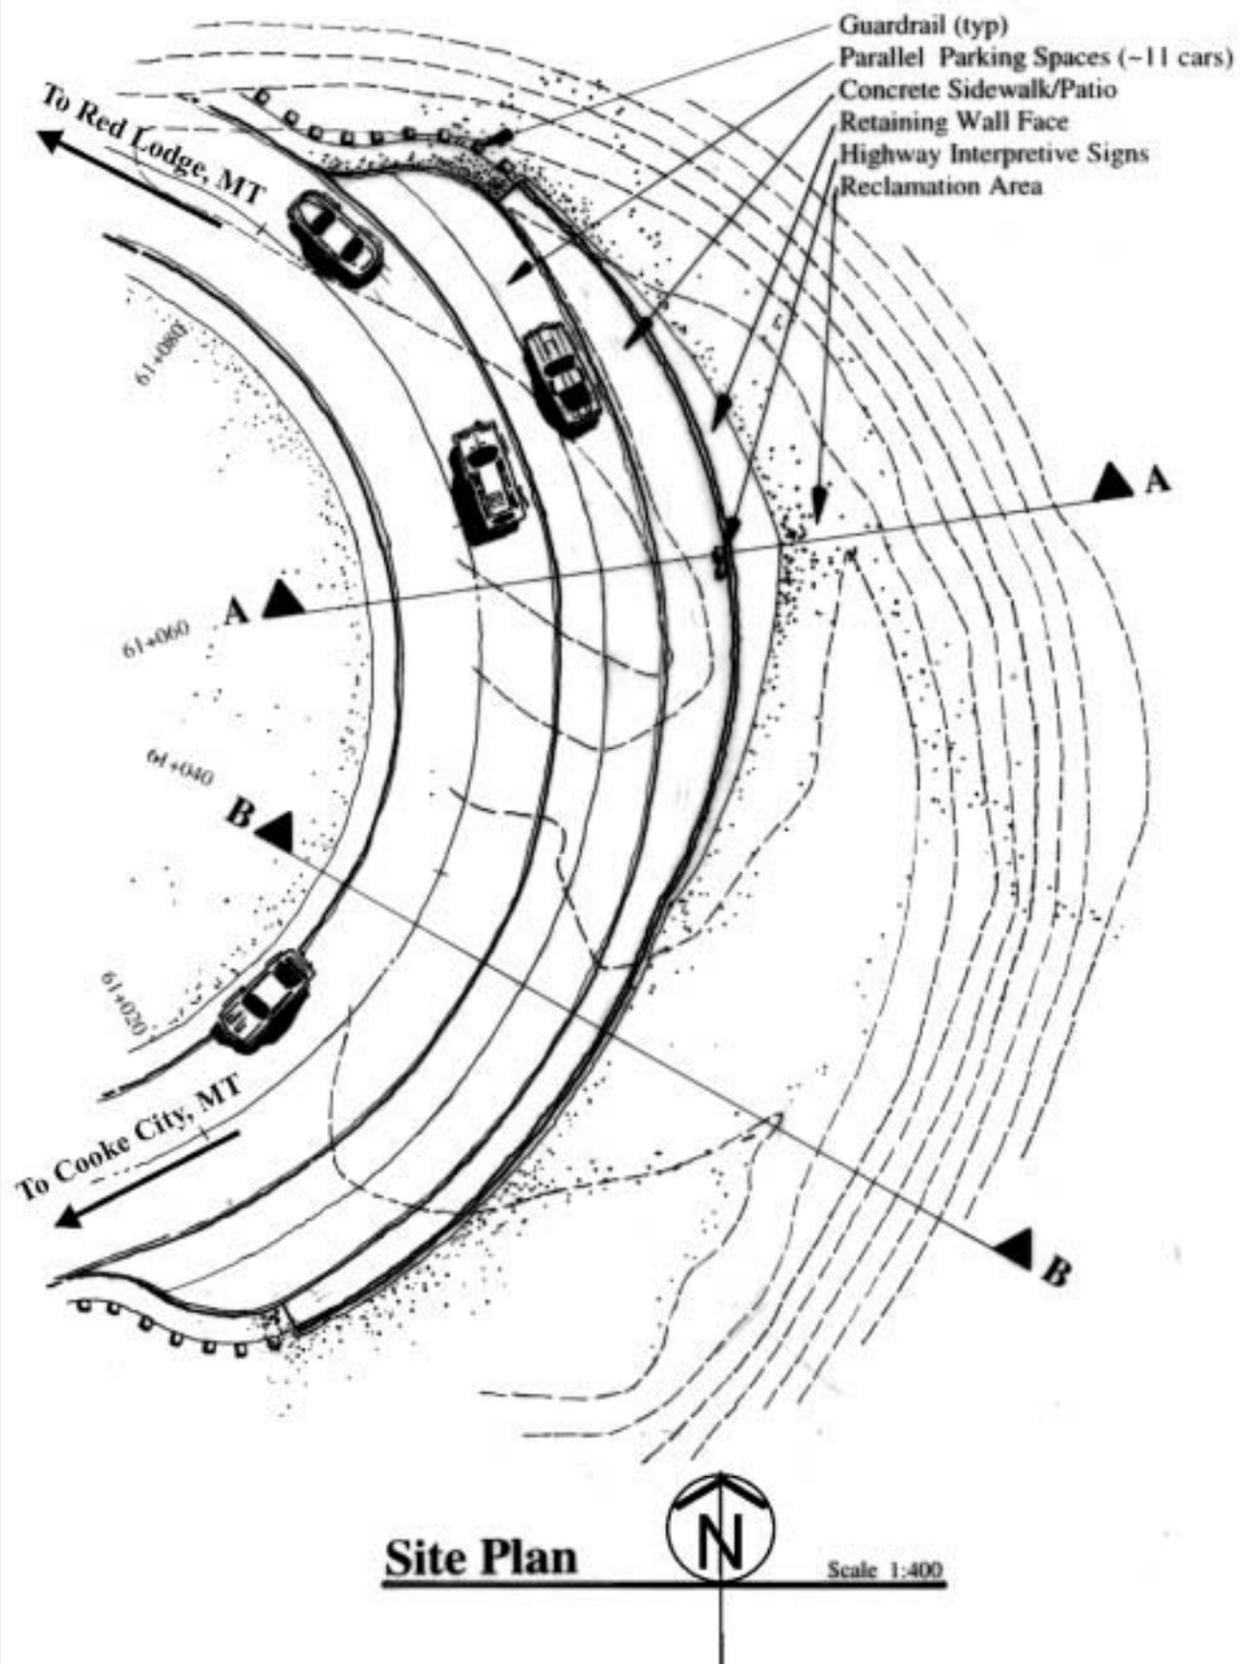

Section A-A Scale 1:400

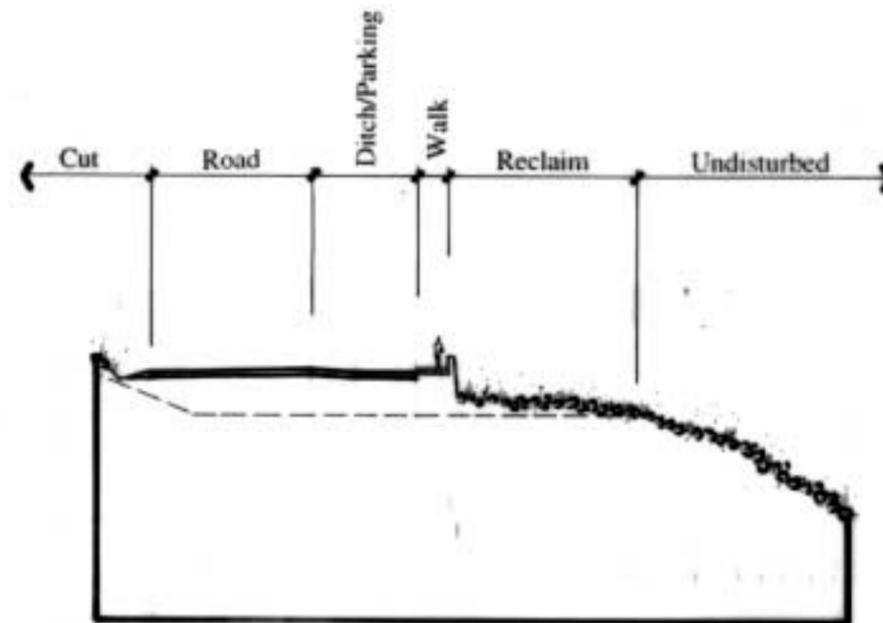


Section B-B Scale 1:400

Figure E-5
 Conceptual Design for an Interpretive
 Site at Bar Drift


ERO

ERO Resources Corp.
 1842 Clarkson Street
 Denver, CO 80218
 (303) 830-1188
 Fax: 830-1199


HOLDEMAN LANDSCAPE ARCHITECTURE
 1842 CLARKSON STREET
 DENVER, COLORADO 80218
 V303.830.1188 F303.830.1199

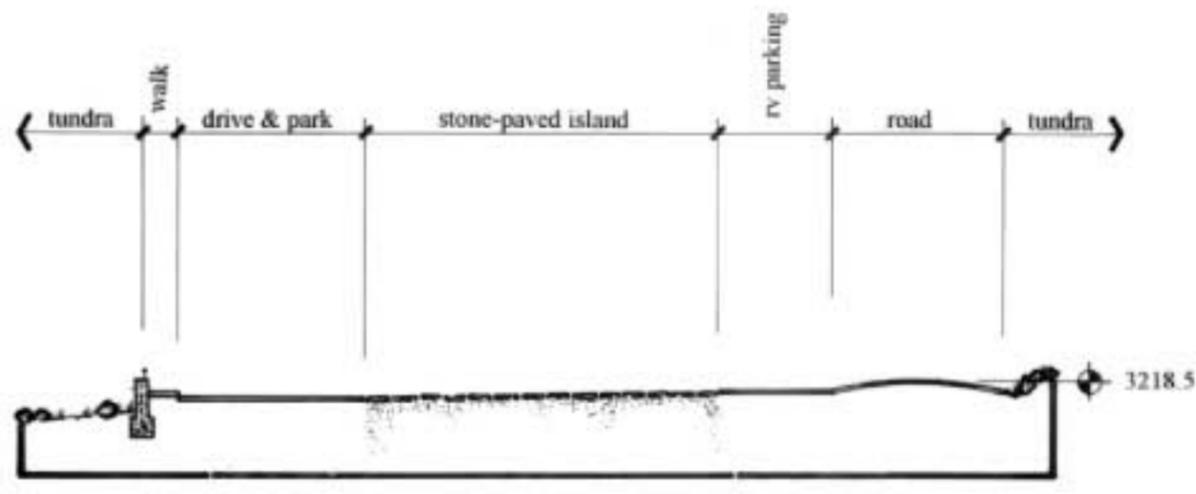

Section scale 1:500

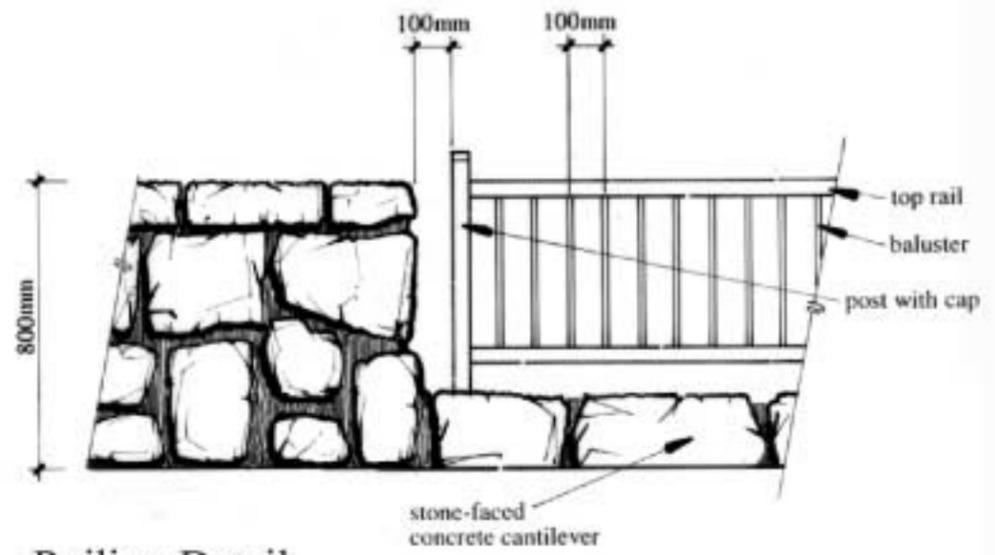

Railing Detail

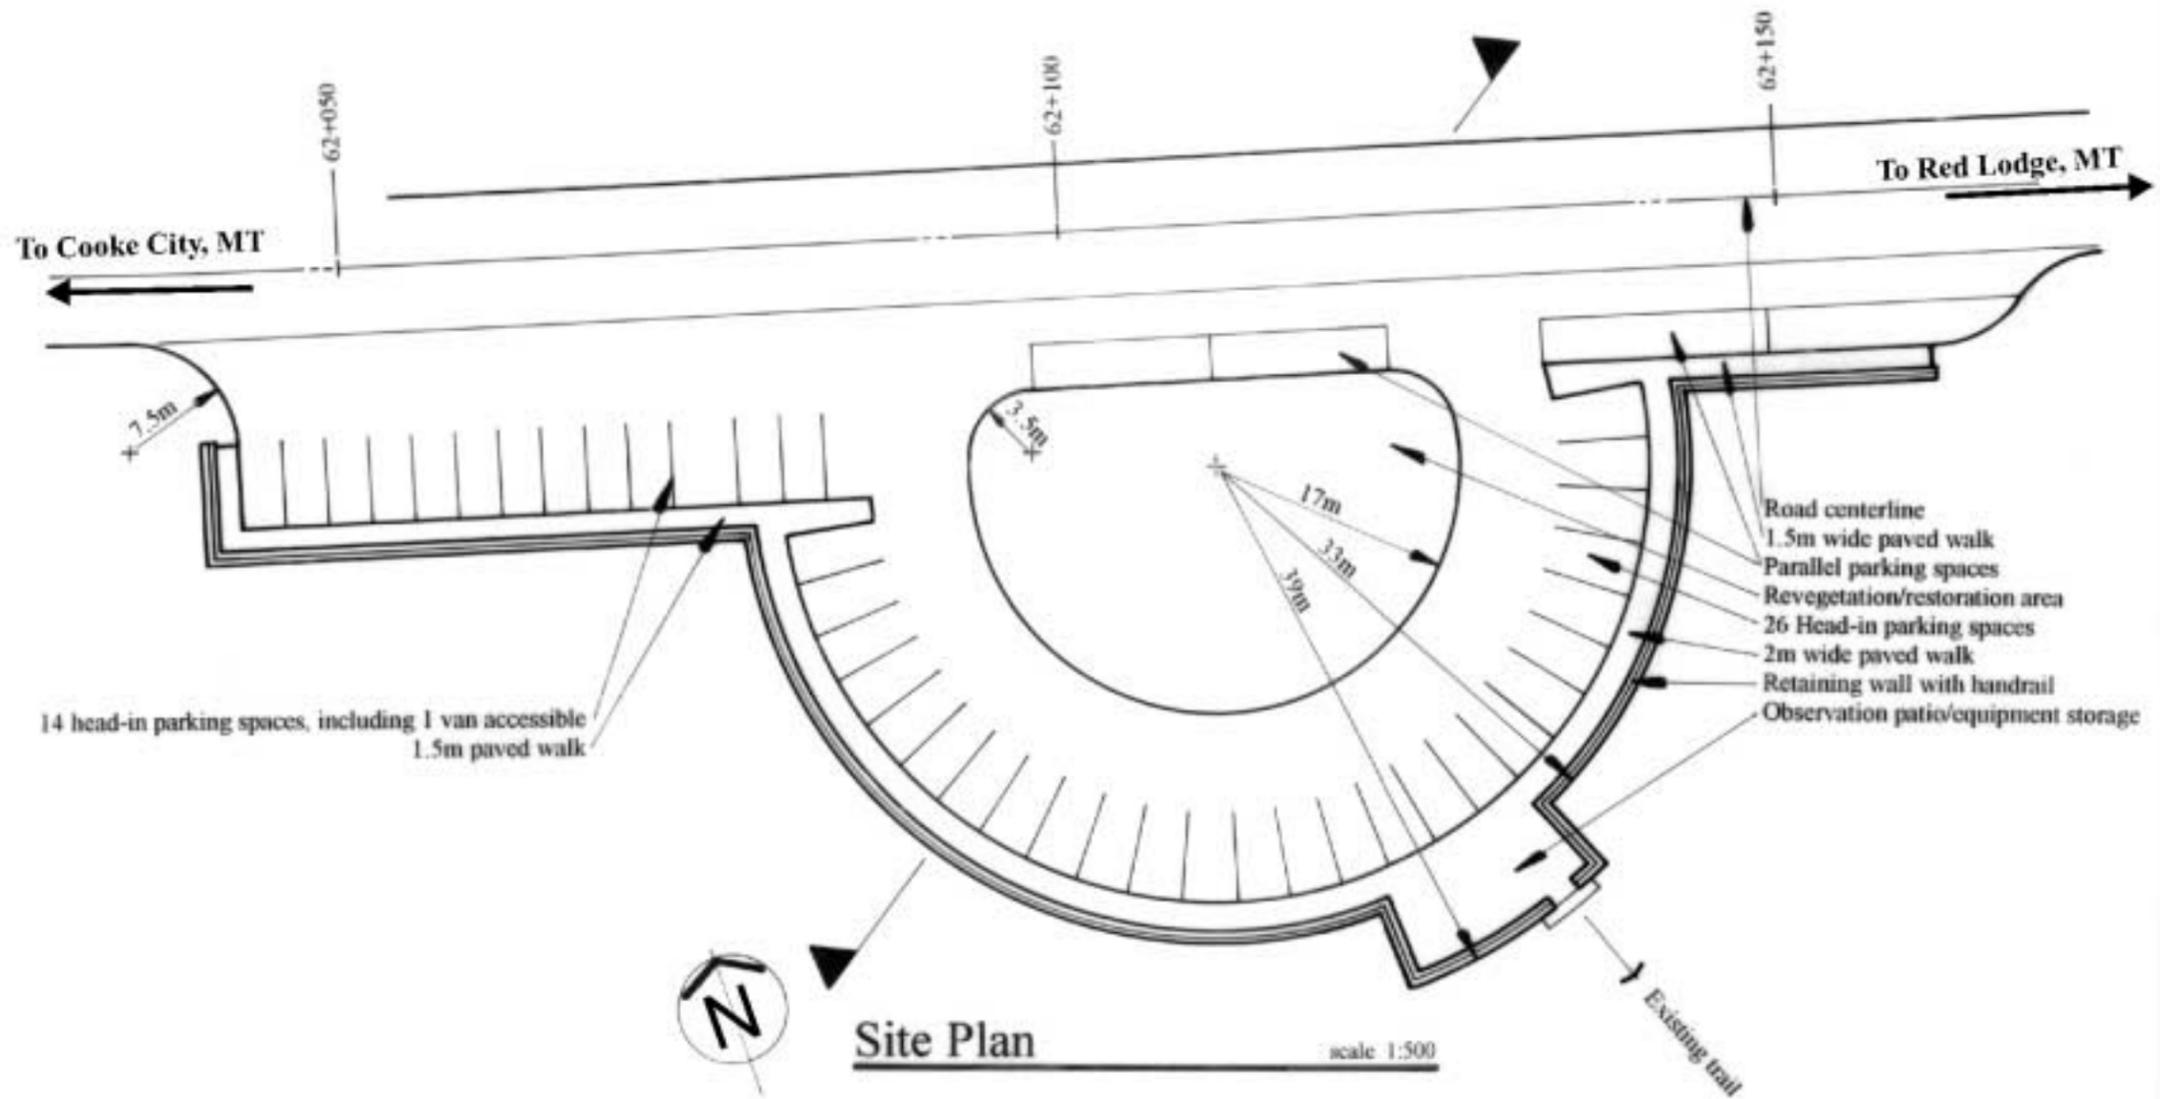

Site Plan scale 1:500

Figure E-6
Conceptual Design for a Parking Area
at Gardner Lake Trailhead

ERO
ERO Resources Corp.
1842 Clarkson Street
Denver, CO 80218
(303) 830-1188
Fax: 830-1199

HOLDAMAN LANDSCAPE ARCHITECTURE
1842 CLARKSON STREET
DENVER, COLORADO 80218
V303.830.1188 F303.830.1199