



REG	STATE	PROJECT	SHEET NO.	TOTAL SHEETS
REG	ST	PROJECT NUMBER PROJECT NAME	A11	A12

Show typical sections for guardrail, paved ditch, curb, and other miscellaneous items as necessary to define the work.

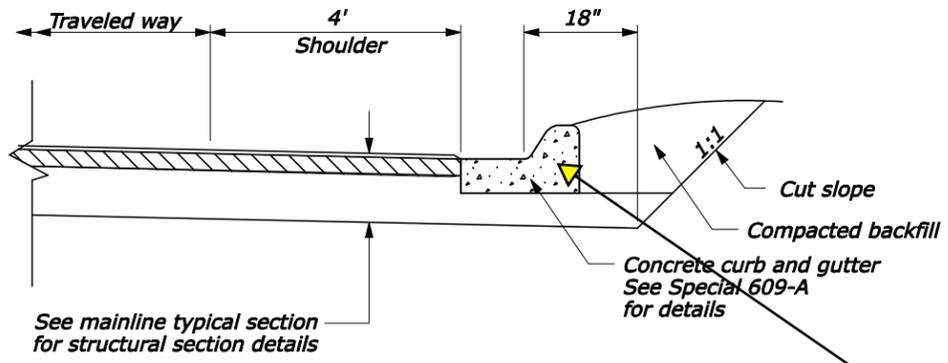


CURB AND GUTTER PLACEMENT - CUT SLOPE
See curb and gutter summary for locations

Cells for patterns are found in Drafting_X30.cel.

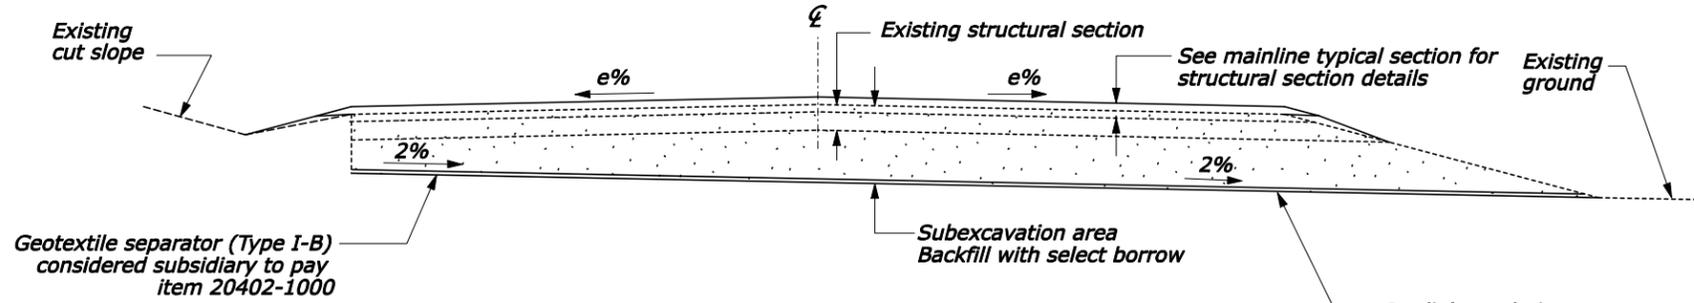


TYPICAL SUBEXCAVATION SECTION
See subexcavation summary for locations

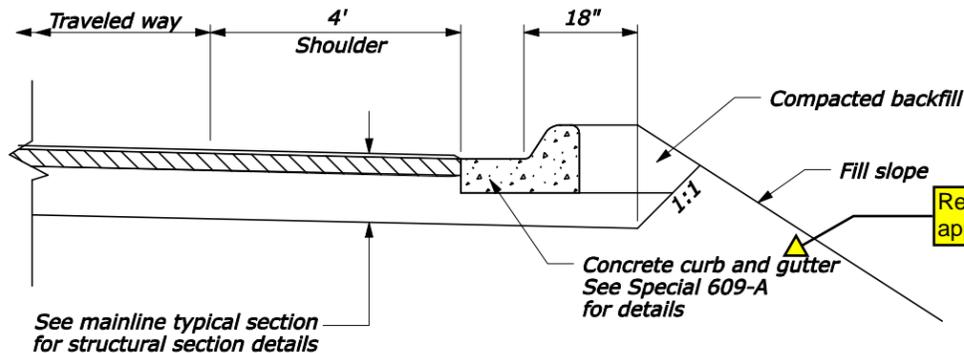

CURB AND GUTTER PLACEMENT - FILL SLOPE
See curb and gutter summary for locations

Refer to other plan sheets where appropriate


Refer to the CADD manual Chapter 3 located on the CFL website for more information on file naming conventions:
http://www.cflhd.gov/cadd/CaddManDocs/Chapter03_x30.pdf

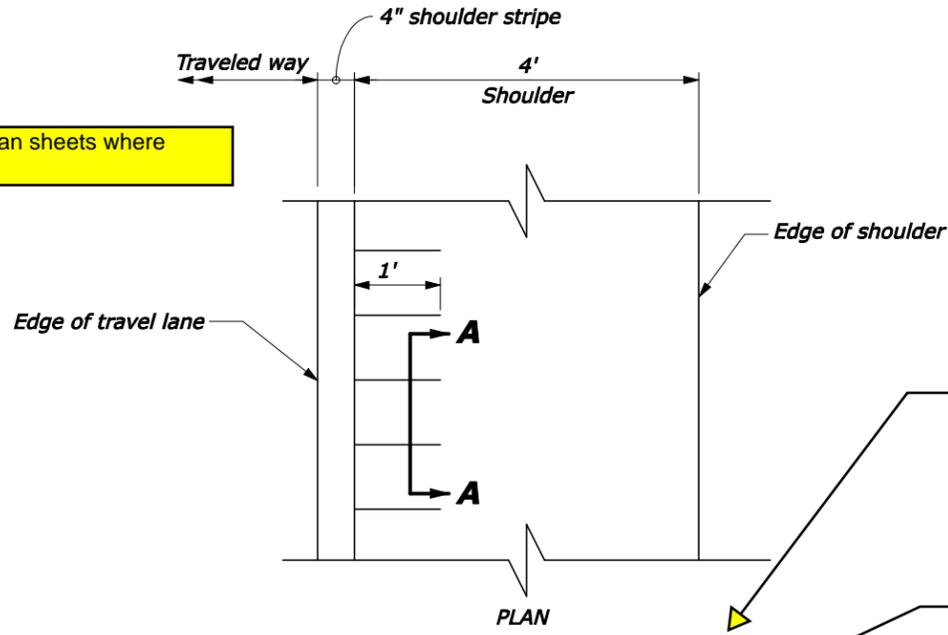

RUMBLE STRIP

Use text style 'Metric Italic, Standard Text' found in the CFLHD text style library cfl_metric_text_styles.dgnlib. Refer to the CADD Manual Chapter 5 located on the CFL website for more information:
http://www.cflhd.gov/cadd/CaddManDocs/Chapter05_x30.pdf

Use text style 'Metric Italic, Title Text' found in the CFLHD text style library cfl_metric_text_styles.dgnlib. Title text is bold and uses all capital letters. Refer to the CADD Manual Chapter 5 located on the CFL website for more information:
http://www.cflhd.gov/cadd/CaddManDocs/Chapter05_x30.pdf

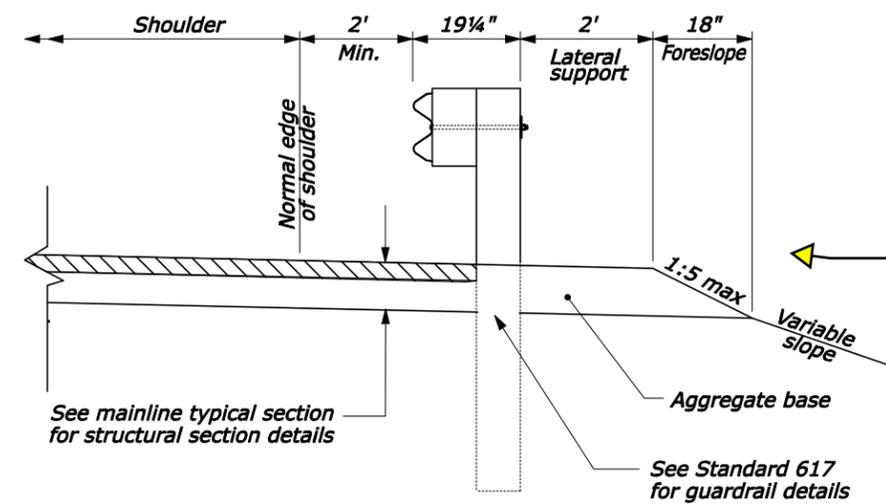


TYPICAL GUARDRAIL SECTION
See guardrail summary for locations


Verify that this drawing matches the guardrail details shown in Section 617.

7+24 to 74+75 Rt. & Lt. Northshore Road
99+93 to 141+10 Rt. & Lt. Lake Mead Boulevard

SECTION A-A

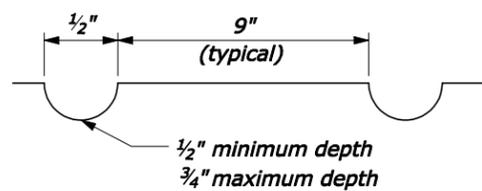

Show 'NO SCALE' if appropriate.

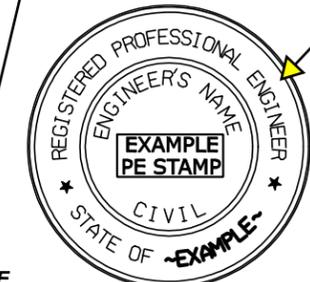

Refer to the CFLHD policy on Sealing and Signing of A/E Documents (located on the CFL website:
http://www.cflhd.gov/Project_Management/Documents/policies/sealing-signing-policy.pdf)

U.S. DEPARTMENT OF TRANSPORTATION
FEDERAL HIGHWAY ADMINISTRATION
CENTRAL FEDERAL LANDS HIGHWAY DIVISION

**TYPICAL SECTIONS
NORTHSHORE ROAD
AND LAKE MEAD BOULEVARD**

Show the NPS PMIS number for NPS projects.

NO SCALE

CFL SAMPLE PLAN SHEET

8/28/2006 2:23:24 PM N:\CFL-DPT\Sample Plans\website\3R sample sheets\4-Gen_sht\typ_ml_3R_2.dgn