

REG	STATE	PROJECT	SHEET NO.	TOTAL SHEETS
REG	ST	PROJECT NUMBER PROJECT NAME	T28	T48


NOTE:
1. Prior to disturbing existing pavement markings, offset their location to assist in establishing the proposed markings.

Make sure elements are placed with the proper symbology:
Use the GEOPAK D&C manager to draw elements where possible.
For manual drafting, use the FLH_Combinedlib.dgnlib and select the appropriate level, using ByLevel symbology where possible.
Refer to the CADD manual Chapter 9 located on the CFL website for more information:
http://www.cflhd.gov/cadd/CaddManDocs/Chapter09_x30.pdf


Provide details and sufficient information to lay out all pavement markings.

Sign cells can be found in Sign_Post_X30.cel and Signs_X30.cel. Refer to the CADD Manual Chapter 8 located on the CFL website for more information on cell libraries:
http://www.cflhd.gov/cadd/CaddManDocs/Chapter08_x30.pdf

CFL SAMPLE PLAN SHEET

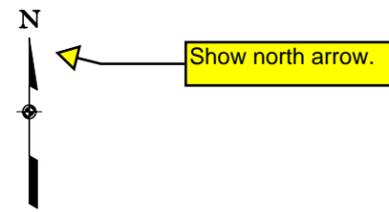

Show MUTCD number for signs.

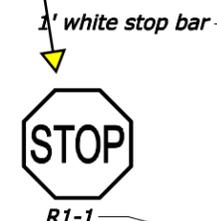


SANTA ELENA RIVER ACCESS PARKING AREA

Label stripes (typically with width, color, etc.)

Use text style 'English Italic, Title Text' found in the CFLHD text style library cfl_english_text_styles.dgnlib. Title text is bold and includes all capital letters.
Refer to the CADD Manual Chapter 5 located on the CFL website for more information:
http://www.cflhd.gov/cadd/CaddManDocs/Chapter05_x30.pdf

Notes provide additional information describing the work.

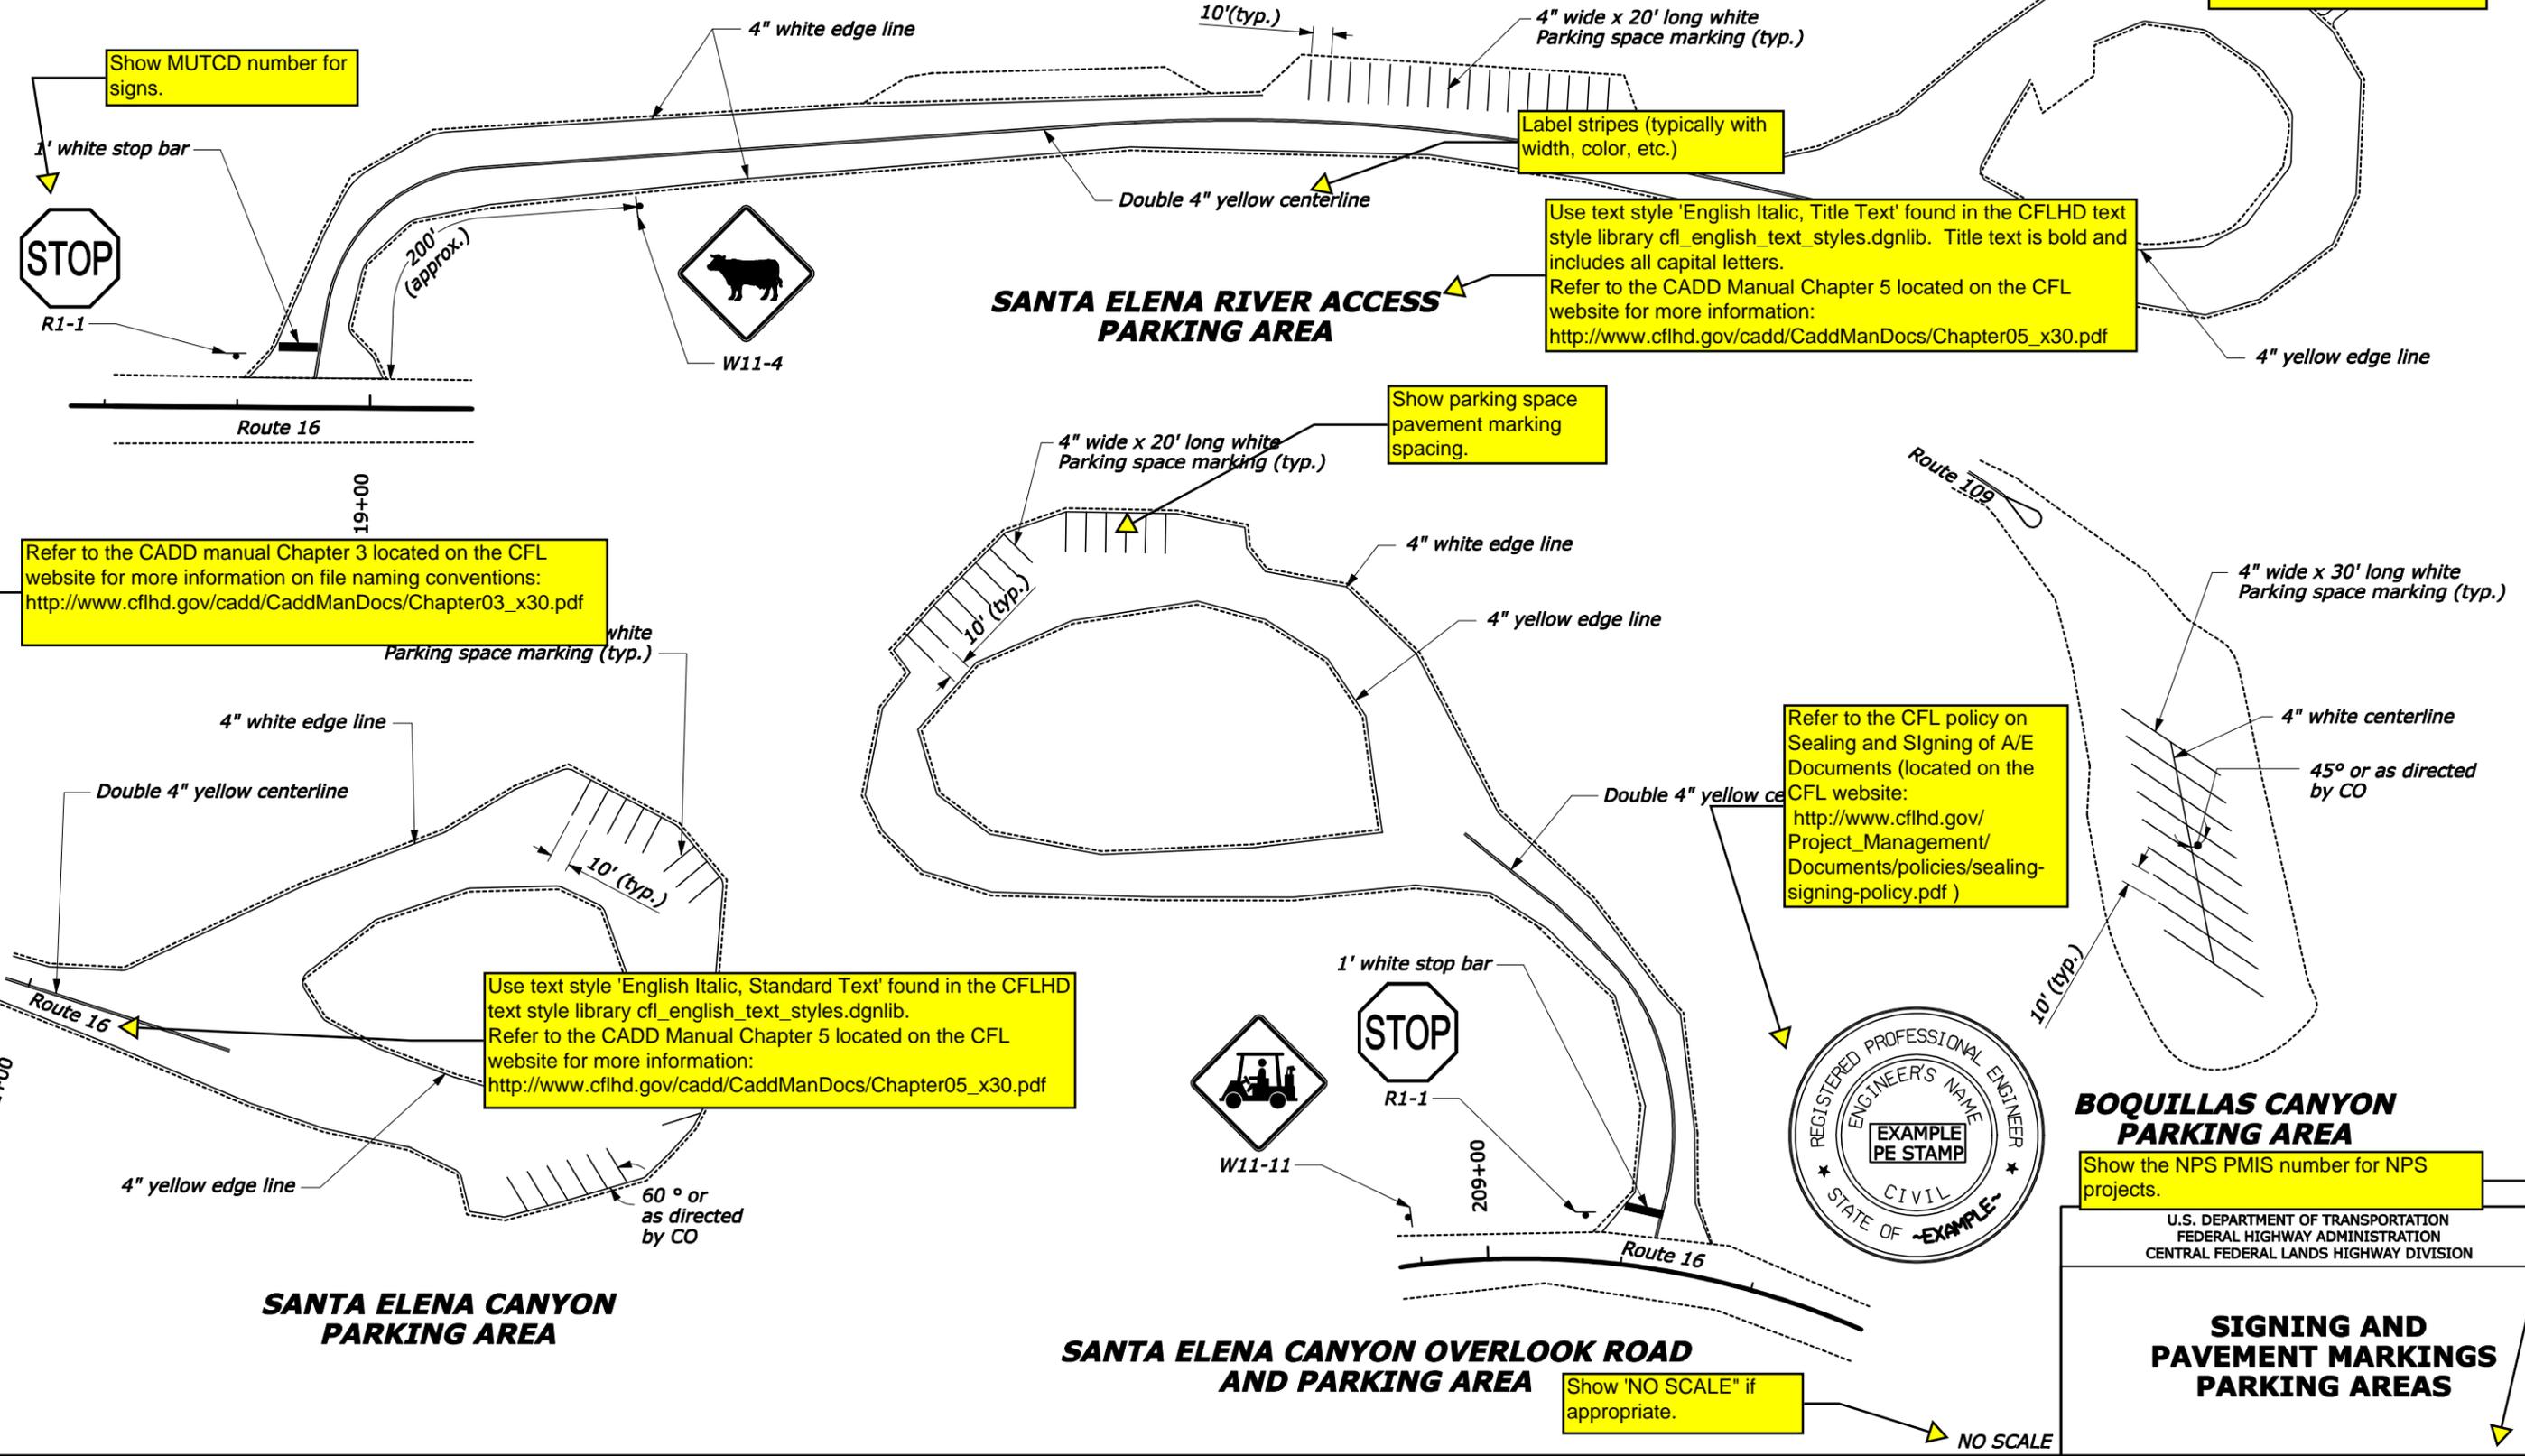

Refer to the CADD manual Chapter 3 located on the CFL website for more information on file naming conventions:
http://www.cflhd.gov/cadd/CaddManDocs/Chapter03_x30.pdf

Use text style 'English Italic, Standard Text' found in the CFLHD text style library cfl_english_text_styles.dgnlib.
Refer to the CADD Manual Chapter 5 located on the CFL website for more information:
http://www.cflhd.gov/cadd/CaddManDocs/Chapter05_x30.pdf

Show parking space pavement marking spacing.

Refer to the CFL policy on Sealing and Signing of A/E Documents (located on the CFL website:
http://www.cflhd.gov/Project_Management/Documents/policies/sealing-signing-policy.pdf)



BOQUILLAS CANYON PARKING AREA
Show the NPS PMIS number for NPS projects.

U.S. DEPARTMENT OF TRANSPORTATION
FEDERAL HIGHWAY ADMINISTRATION
CENTRAL FEDERAL LANDS HIGHWAY DIVISION

SIGNING AND PAVEMENT MARKINGS PARKING AREAS

Show "NO SCALE" if appropriate.

NO SCALE

8/16/2006 10:21:48 AM N:\CFL-DPT\Sample Plans\website\3r sample sheets\1-600\smpl_3r.dgn