


REG	STATE	PROJECT	SHEET NO.	TOTAL SHEETS
REG	ST	PROJECT NUMBER PROJECT NAME	T39	T48

CFL SAMPLE PLAN SHEET

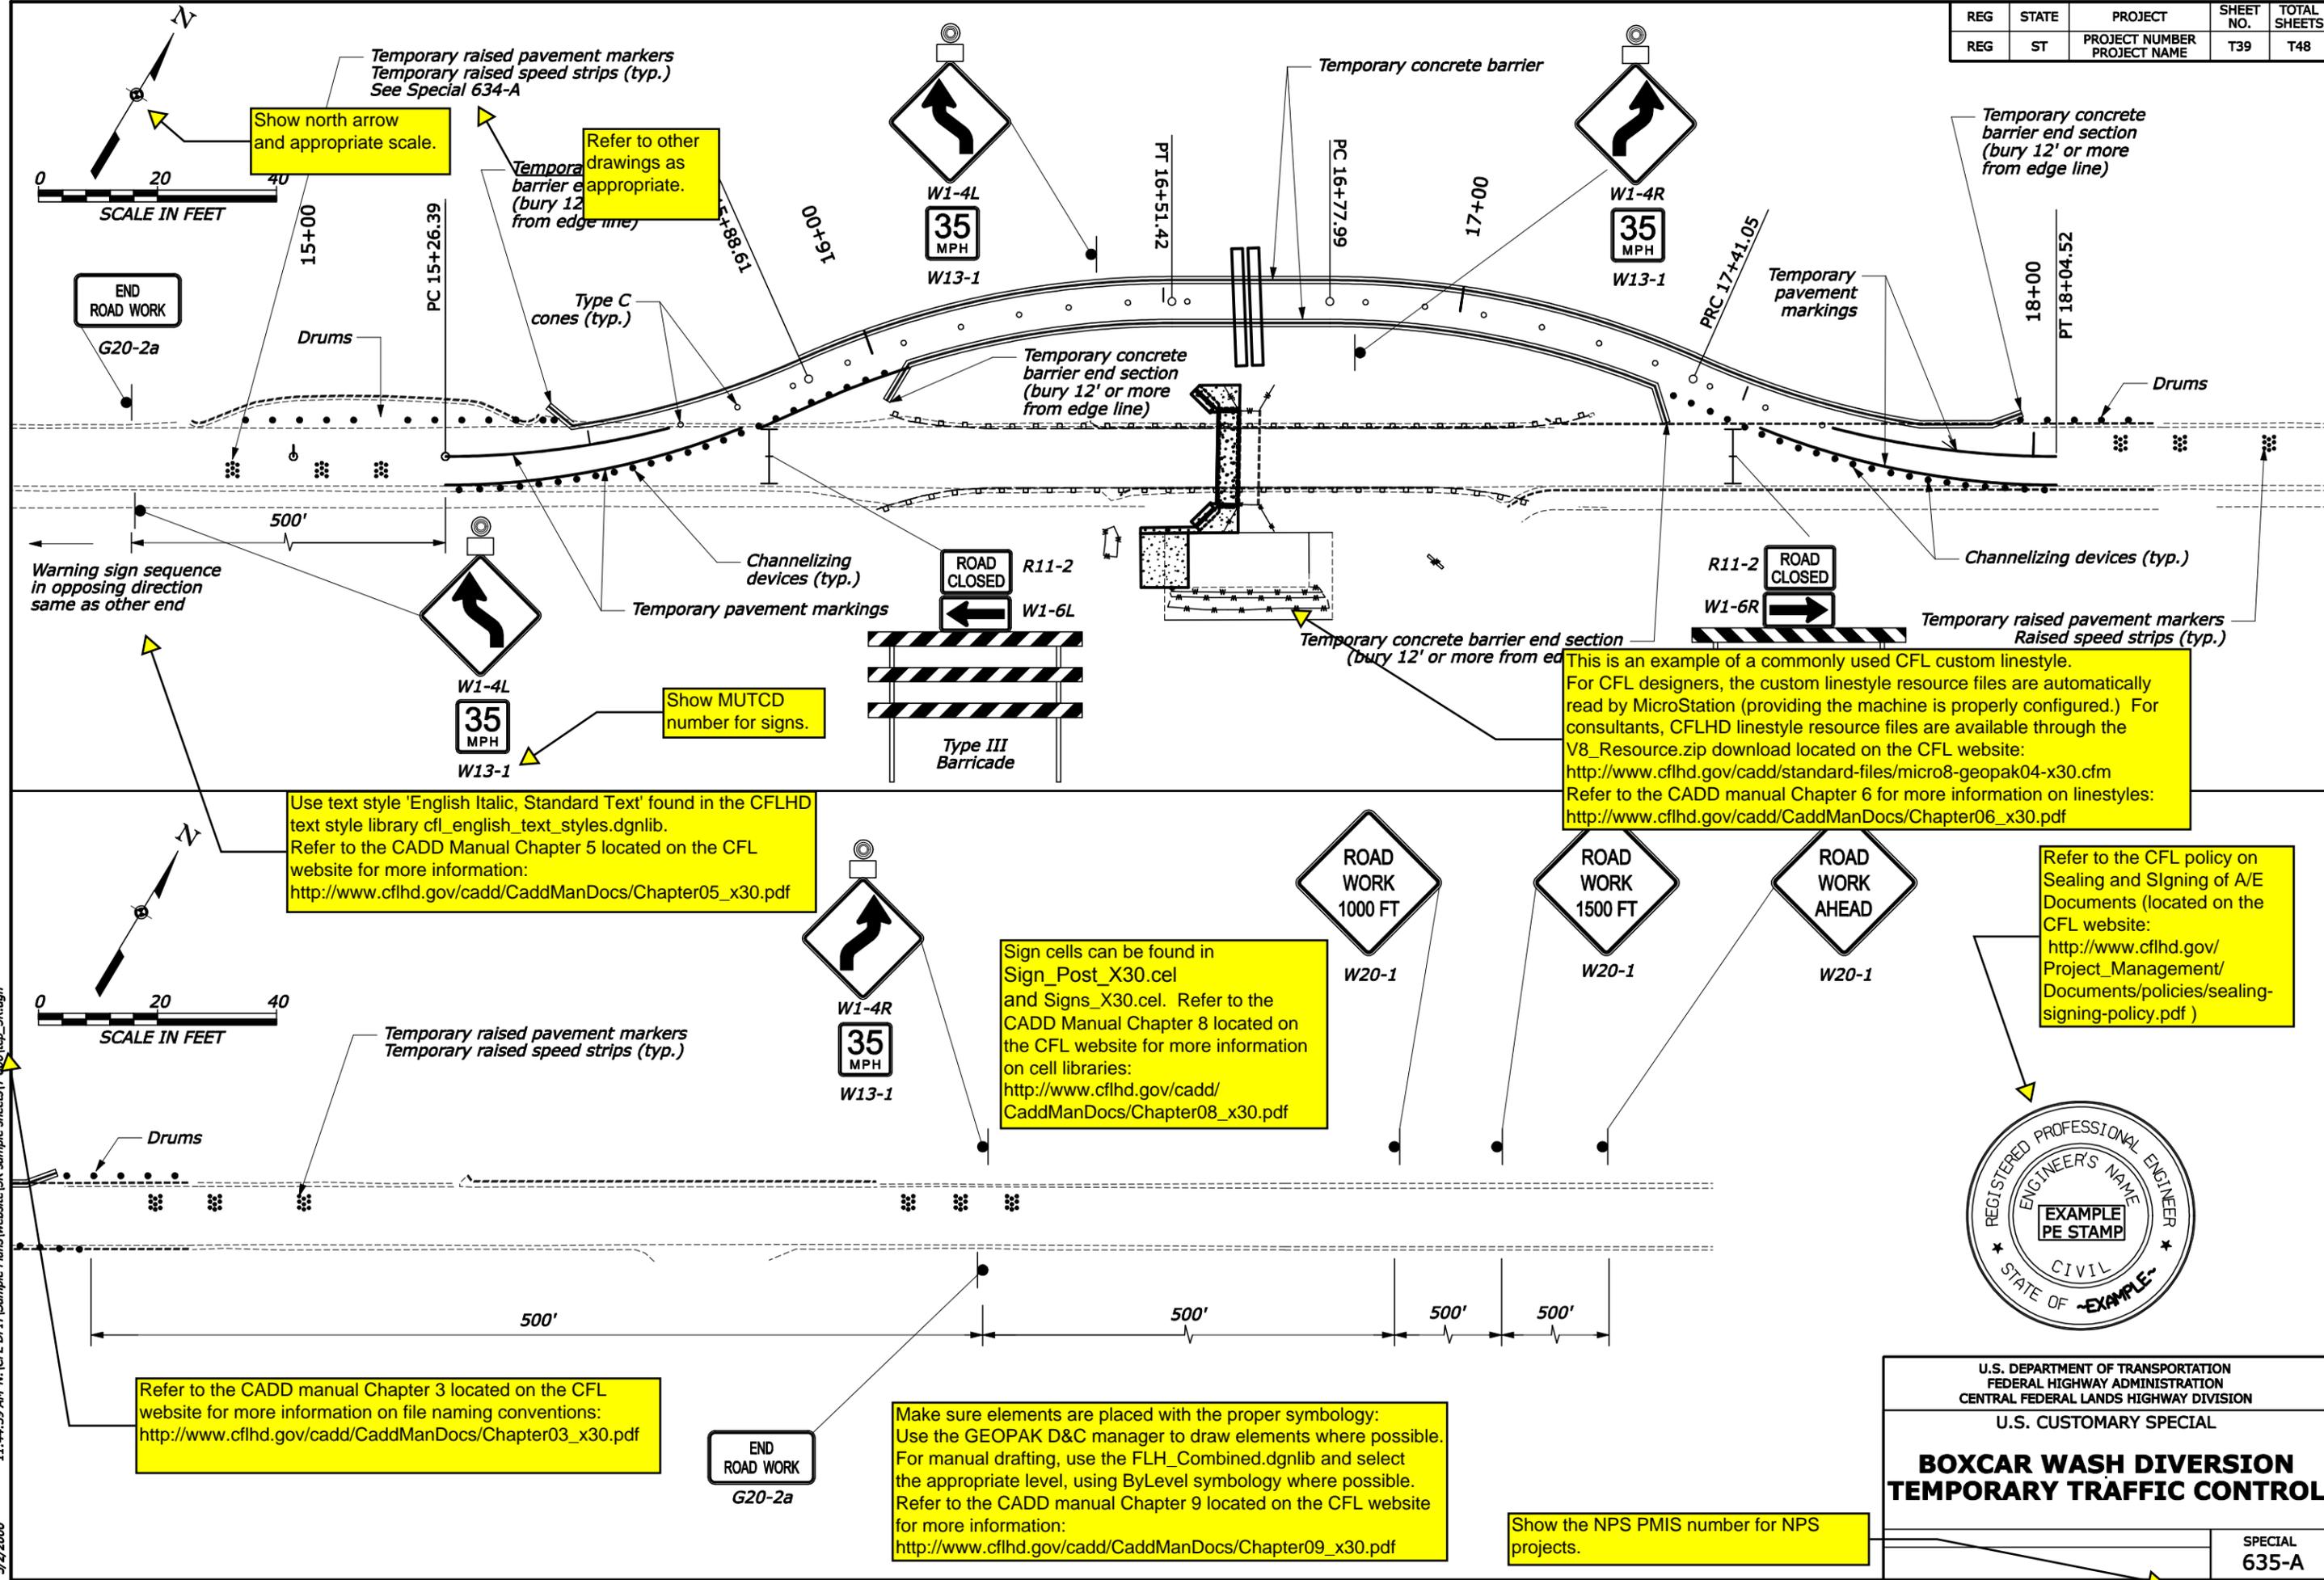

Show north arrow and appropriate scale.

Refer to other drawings as appropriate.

Show MUTCD number for signs.

Use text style 'English Italic, Standard Text' found in the CFLHD text style library cfl_english_text_styles.dgnlib. Refer to the CADD Manual Chapter 5 located on the CFL website for more information: http://www.cflhd.gov/cadd/CaddManDocs/Chapter05_x30.pdf

Sign cells can be found in Sign_Post_X30.cel and Signs_X30.cel. Refer to the CADD Manual Chapter 8 located on the CFL website for more information on cell libraries: http://www.cflhd.gov/cadd/CaddManDocs/Chapter08_x30.pdf

This is an example of a commonly used CFL custom linestyle. For CFL designers, the custom linestyle resource files are automatically read by MicroStation (providing the machine is properly configured.) For consultants, CFLHD linestyle resource files are available through the V8_Resource.zip download located on the CFL website: <http://www.cflhd.gov/cadd/standard-files/micro8-geopak04-x30.cfm> Refer to the CADD manual Chapter 6 for more information on linestyles: http://www.cflhd.gov/cadd/CaddManDocs/Chapter06_x30.pdf

Refer to the CFL policy on Sealing and Signing of A/E Documents (located on the CFL website: http://www.cflhd.gov/Project_Management/Documents/policies/sealing-signing-policy.pdf)

Refer to the CADD manual Chapter 3 located on the CFL website for more information on file naming conventions: http://www.cflhd.gov/cadd/CaddManDocs/Chapter03_x30.pdf

Make sure elements are placed with the proper symbology: Use the GEOPAK D&C manager to draw elements where possible. For manual drafting, use the FLH_Combined.dgnlib and select the appropriate level, using ByLevel symbology where possible. Refer to the CADD manual Chapter 9 located on the CFL website for more information: http://www.cflhd.gov/cadd/CaddManDocs/Chapter09_x30.pdf

Show the NPS PMIS number for NPS projects.



U.S. DEPARTMENT OF TRANSPORTATION
FEDERAL HIGHWAY ADMINISTRATION
CENTRAL FEDERAL LANDS HIGHWAY DIVISION
U.S. CUSTOMARY SPECIAL
**BOXCAR WASH DIVERSION
TEMPORARY TRAFFIC CONTROL**

SPECIAL 635-A

5/2/2006 11:44:59 AM N:\CFL-DPT\Sample Plans\website\3R sample sheets\1-600\top_3R.dgn