



REG	STATE	PROJECT	SUBSET NO.	SHEET NO.
8	UT	UT PFH 39-1(2) SEVENMILE GOOSEBERRY	X95	96

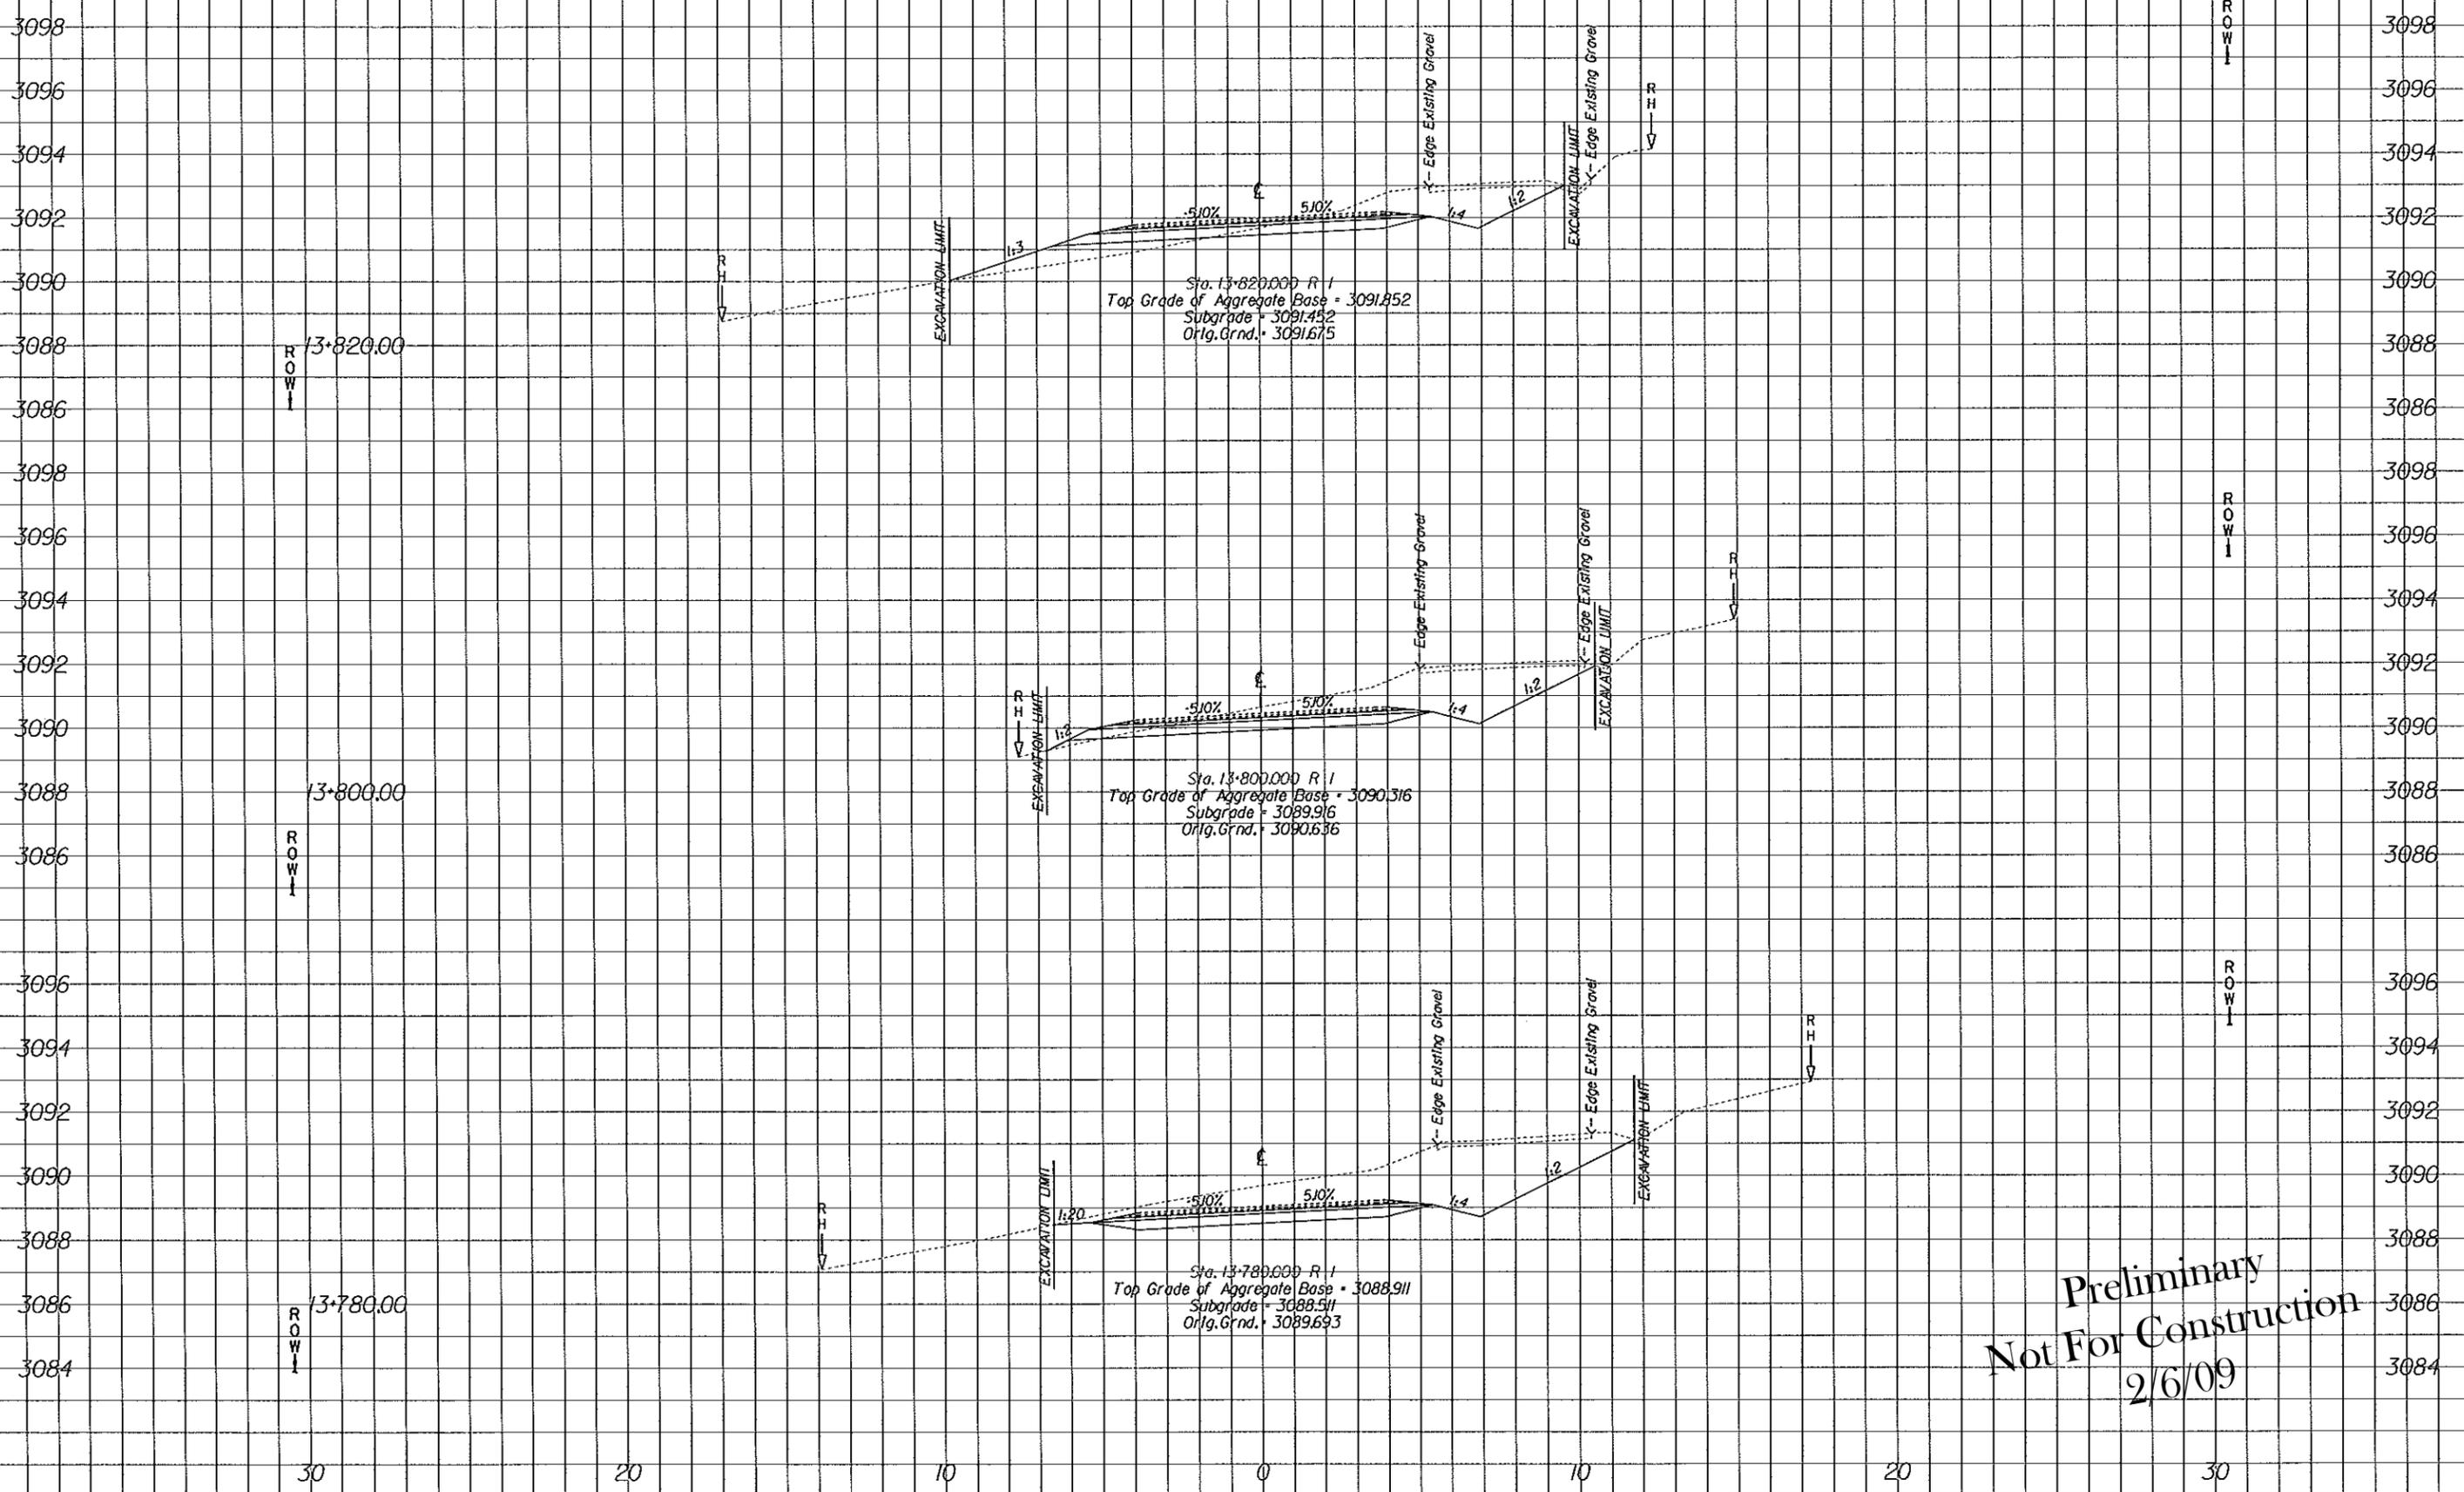

Preliminary
 Not For Construction
 2/6/09

05-JAN-2006 10:17:36 xst.dgn


REG	STATE	PROJECT	SUBSET NO.	SHEET NO.
8	UT	UT PFH 39-112) SEVENMILE GOOSEBERRY	X96	97

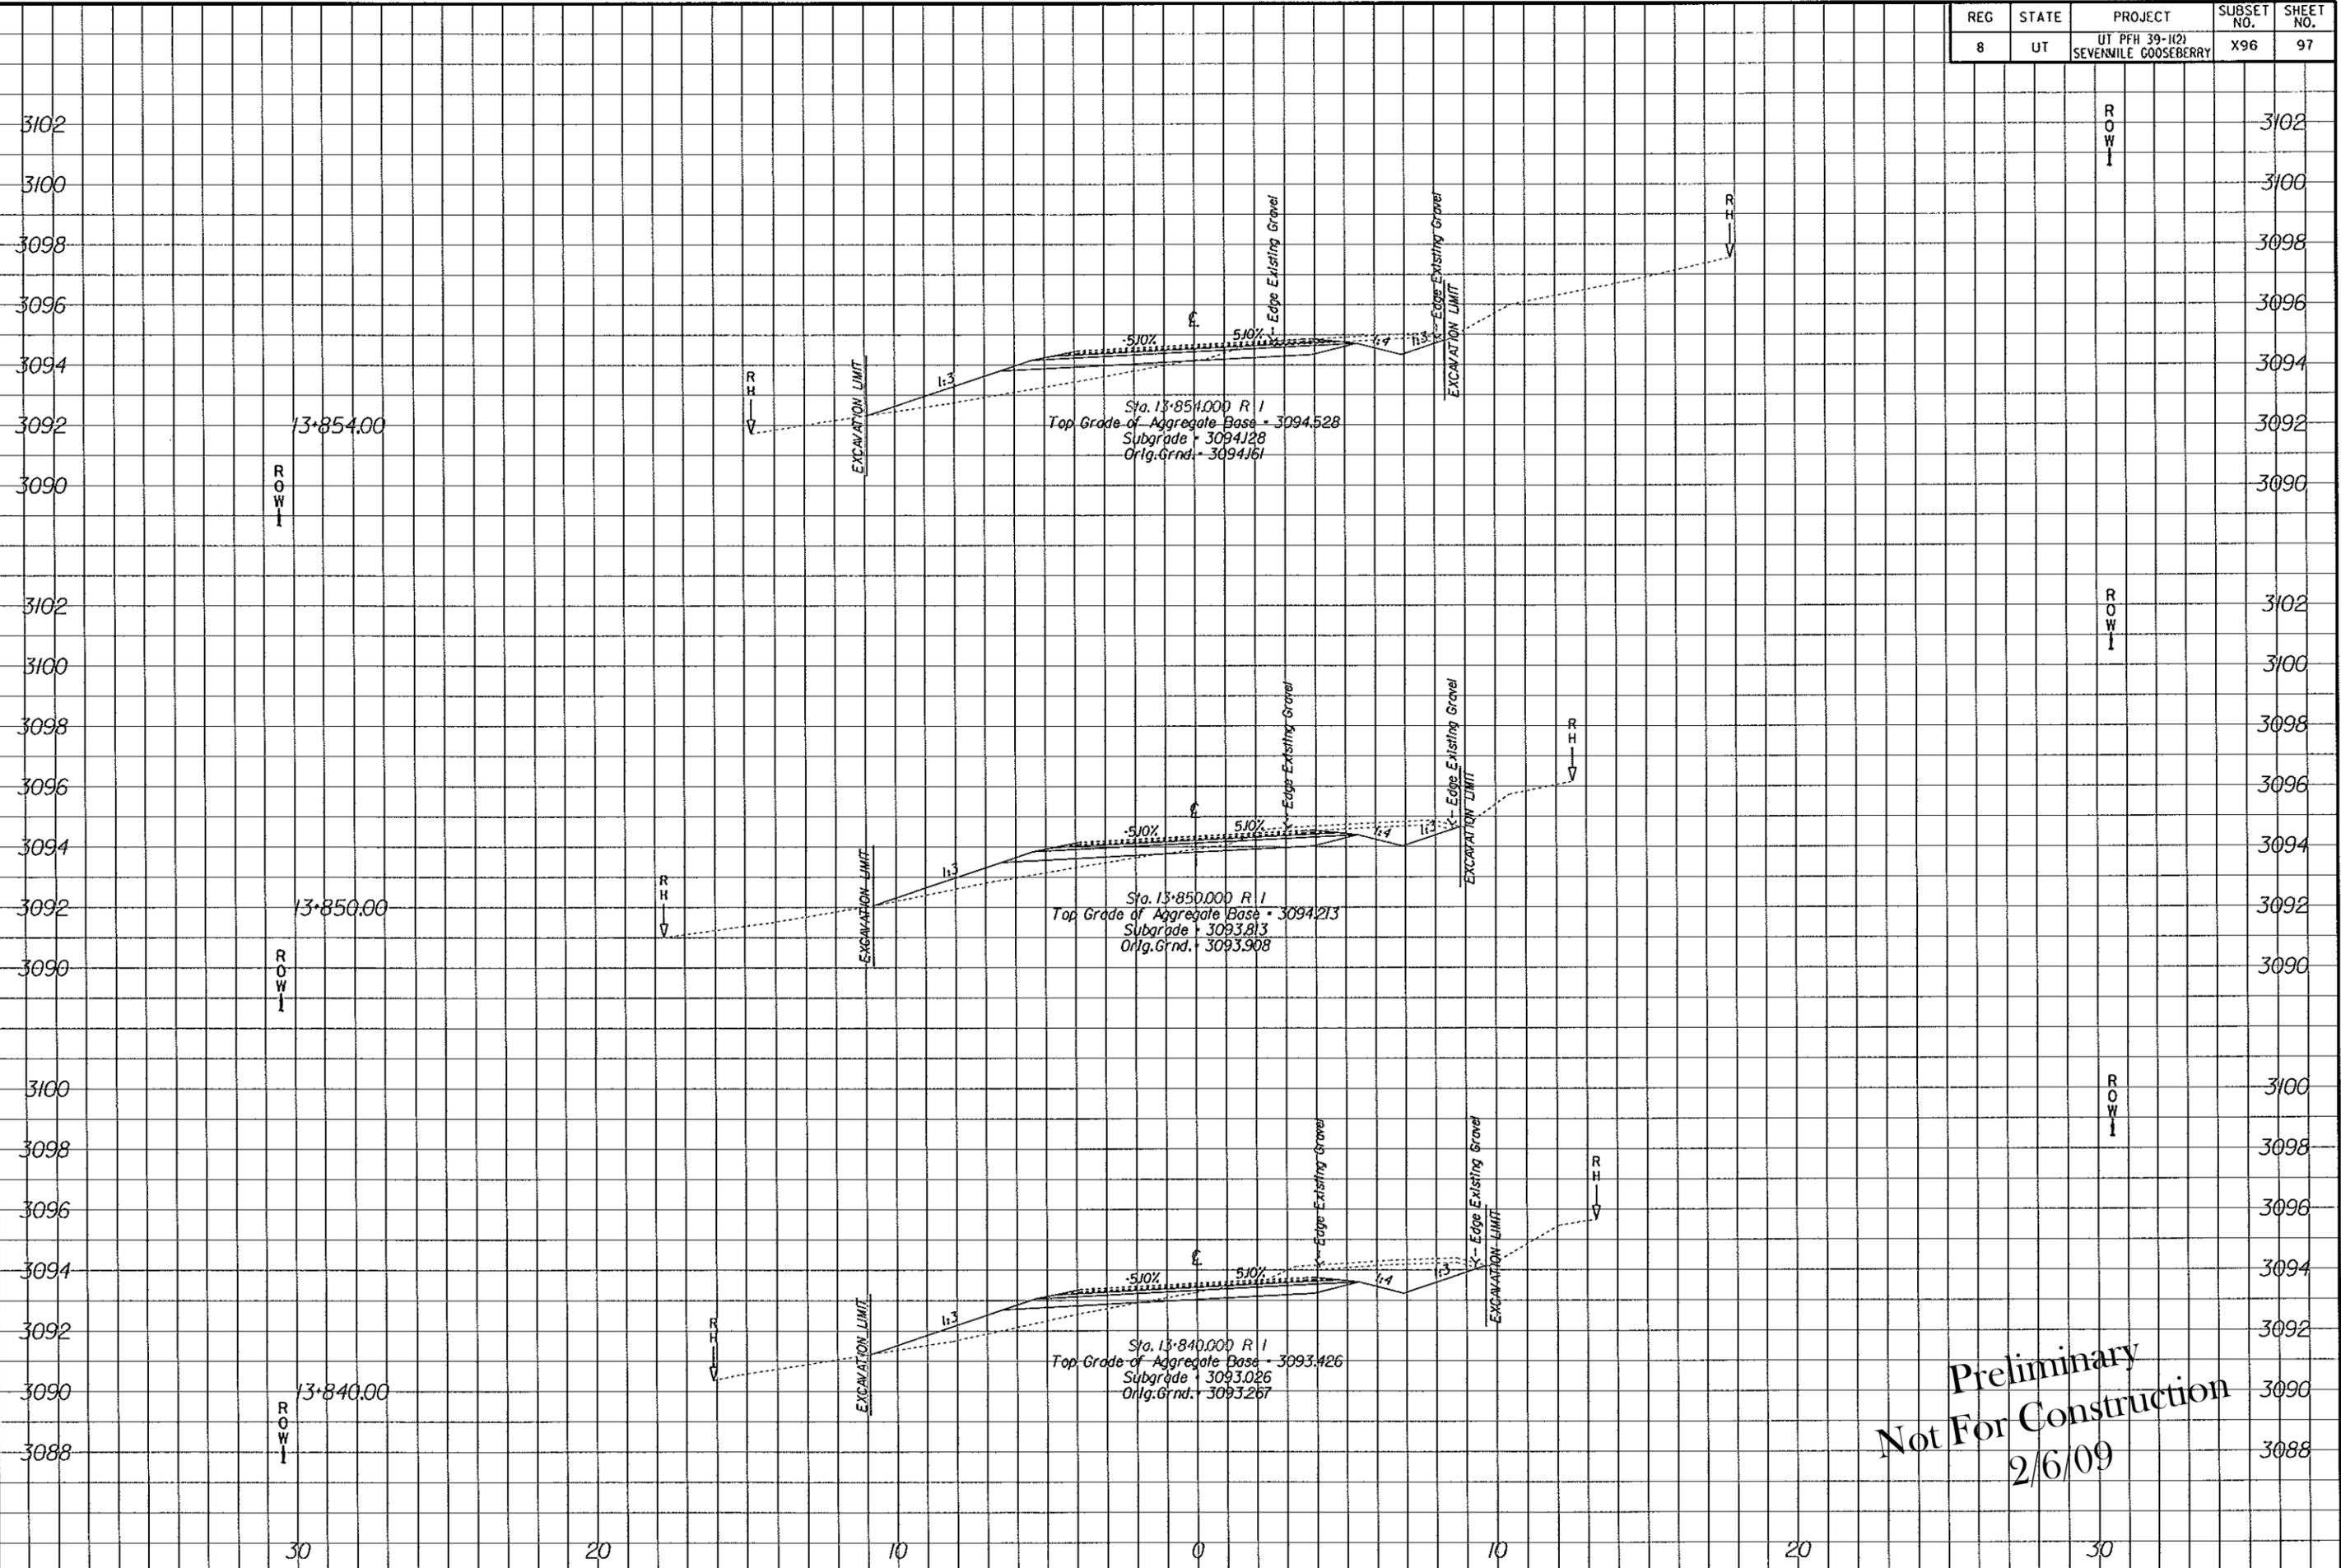

Preliminary
 Not For Construction
 2/6/09

05-JAN-2006 10:17:36 xsst.dgn


REG	STATE	PROJECT	SUBSET NO.	SHEET NO.
8	UT	UT PFH 39-1(2) SEVENMILE GOOSEBERRY	X97	98

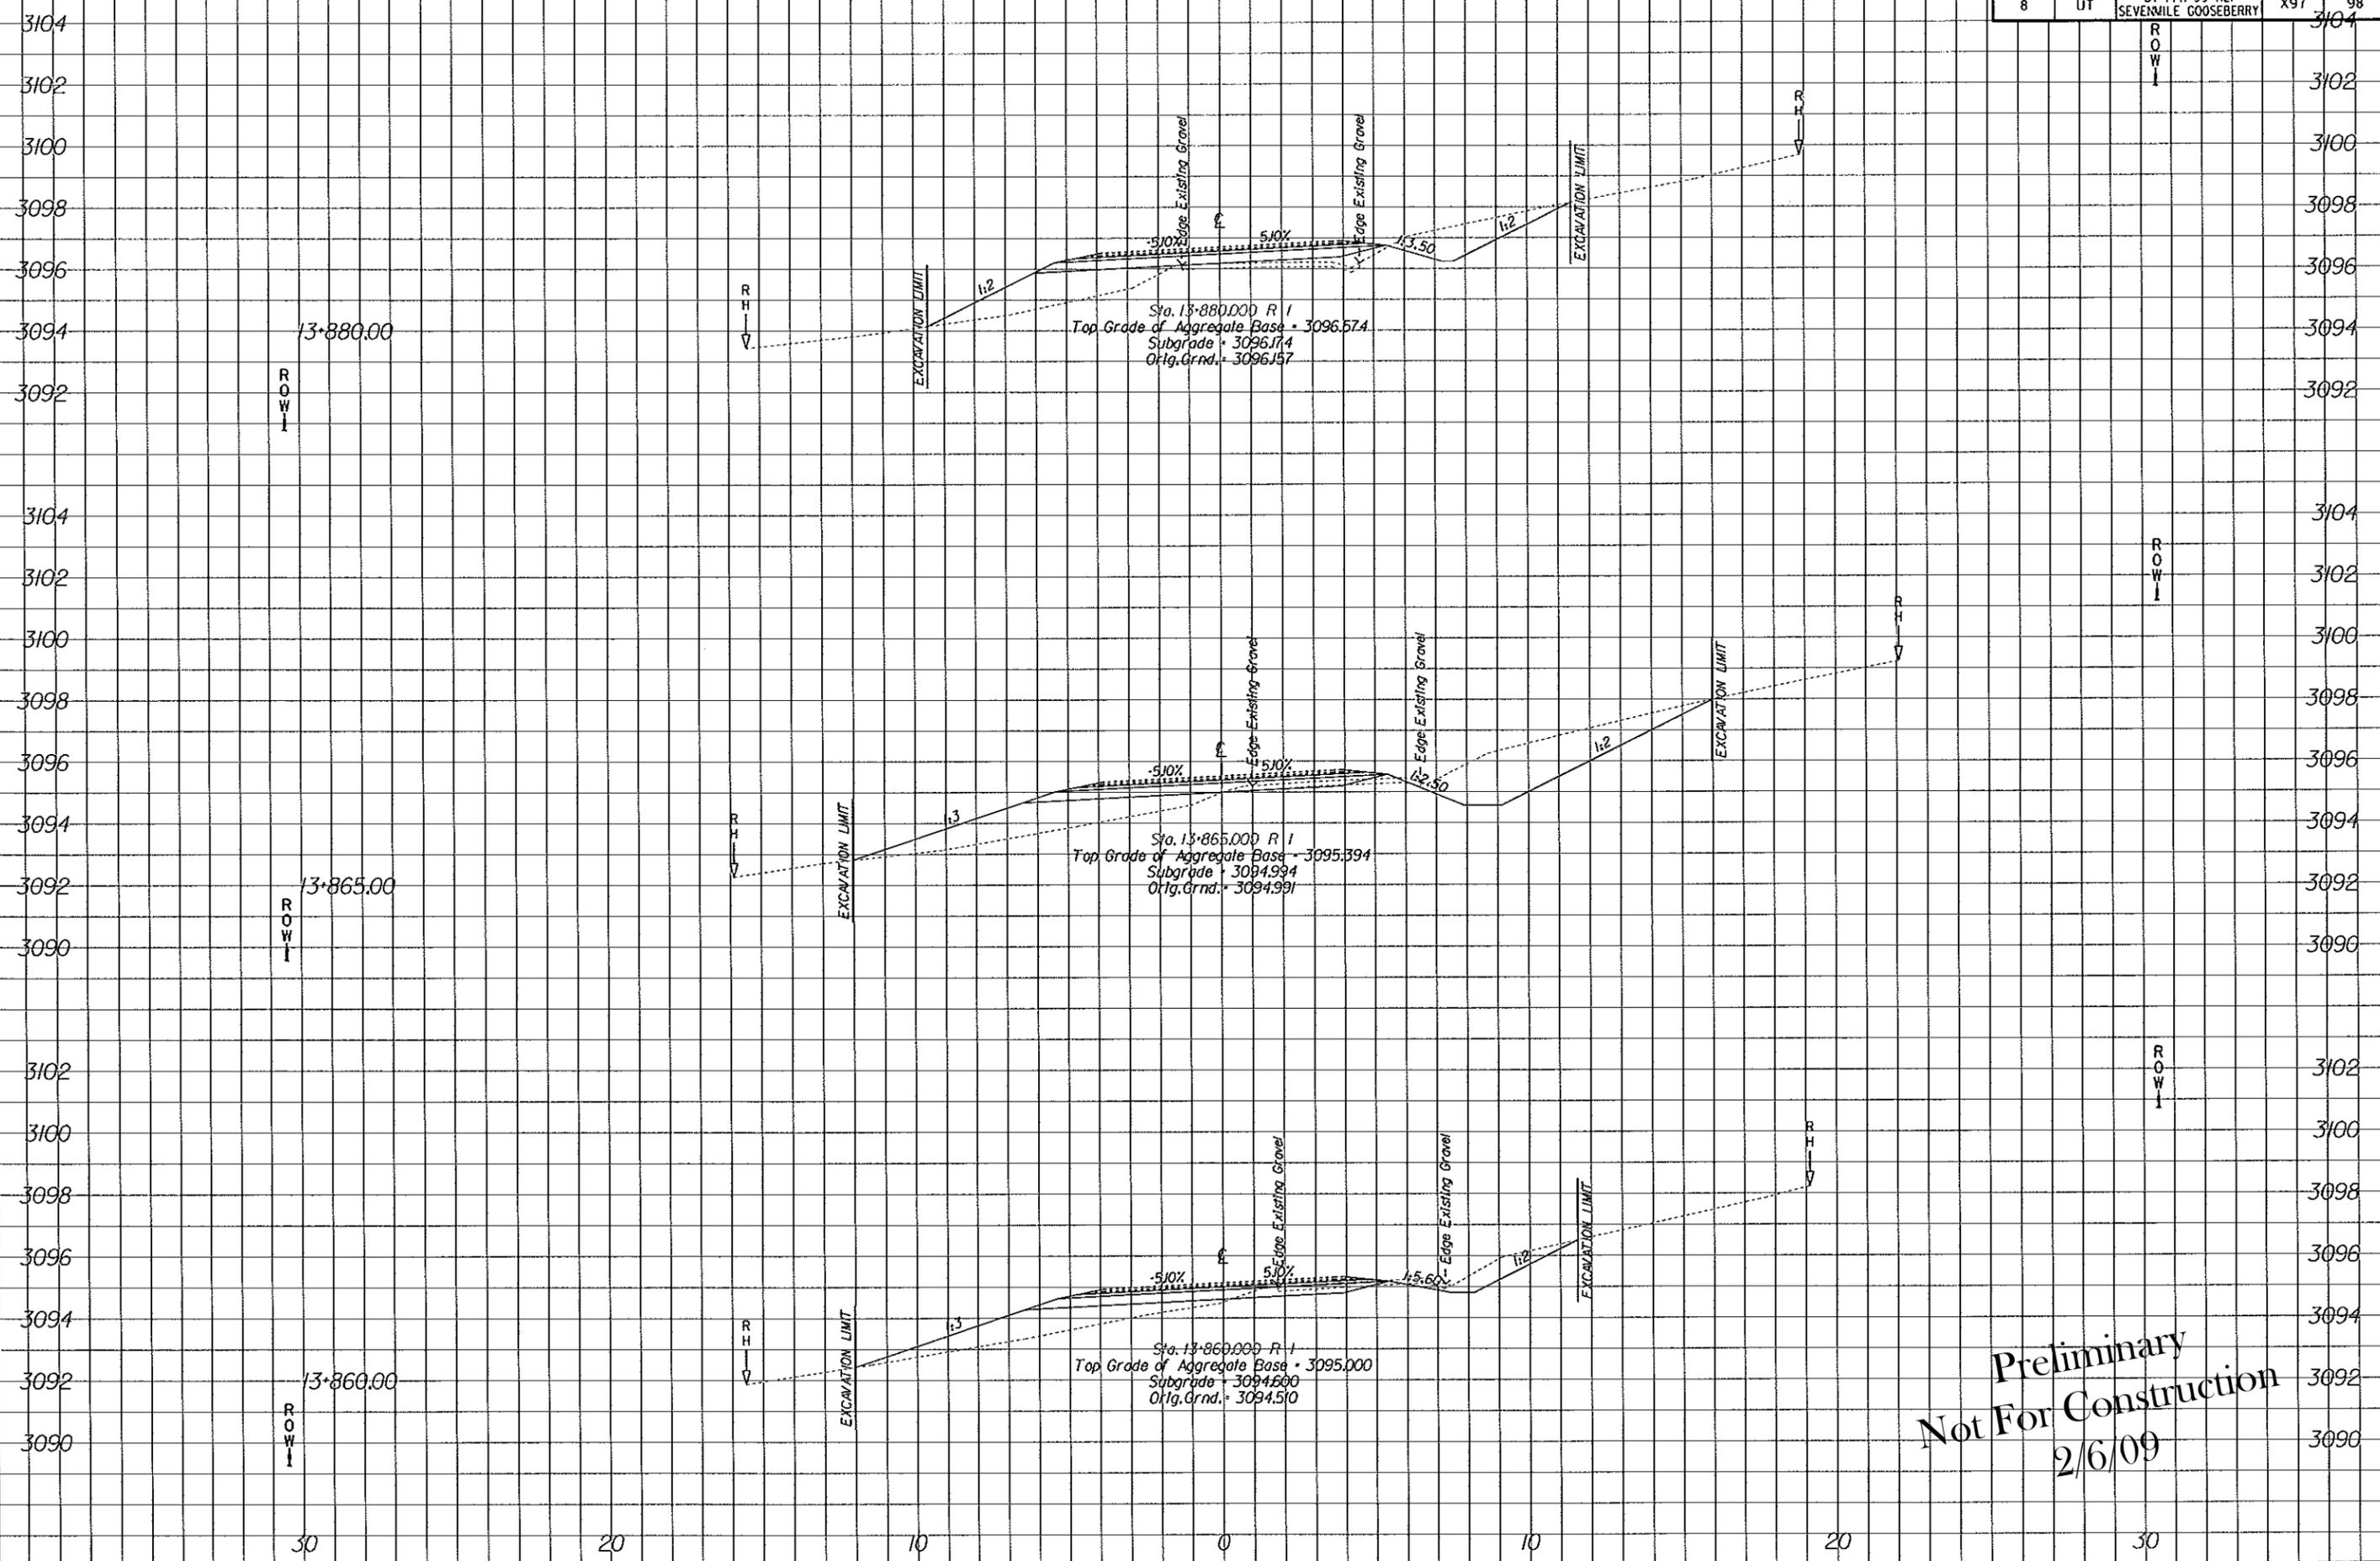

Preliminary
 Not For Construction
 2/6/09

05-JAN-2006 10:17:58 xsht.dgn


REG	STATE	PROJECT	SUBSET NO.	SHEET NO.
8	UT	UT PFH 39-1(2) SEVENMILE GOOSEBERRY	X98	99

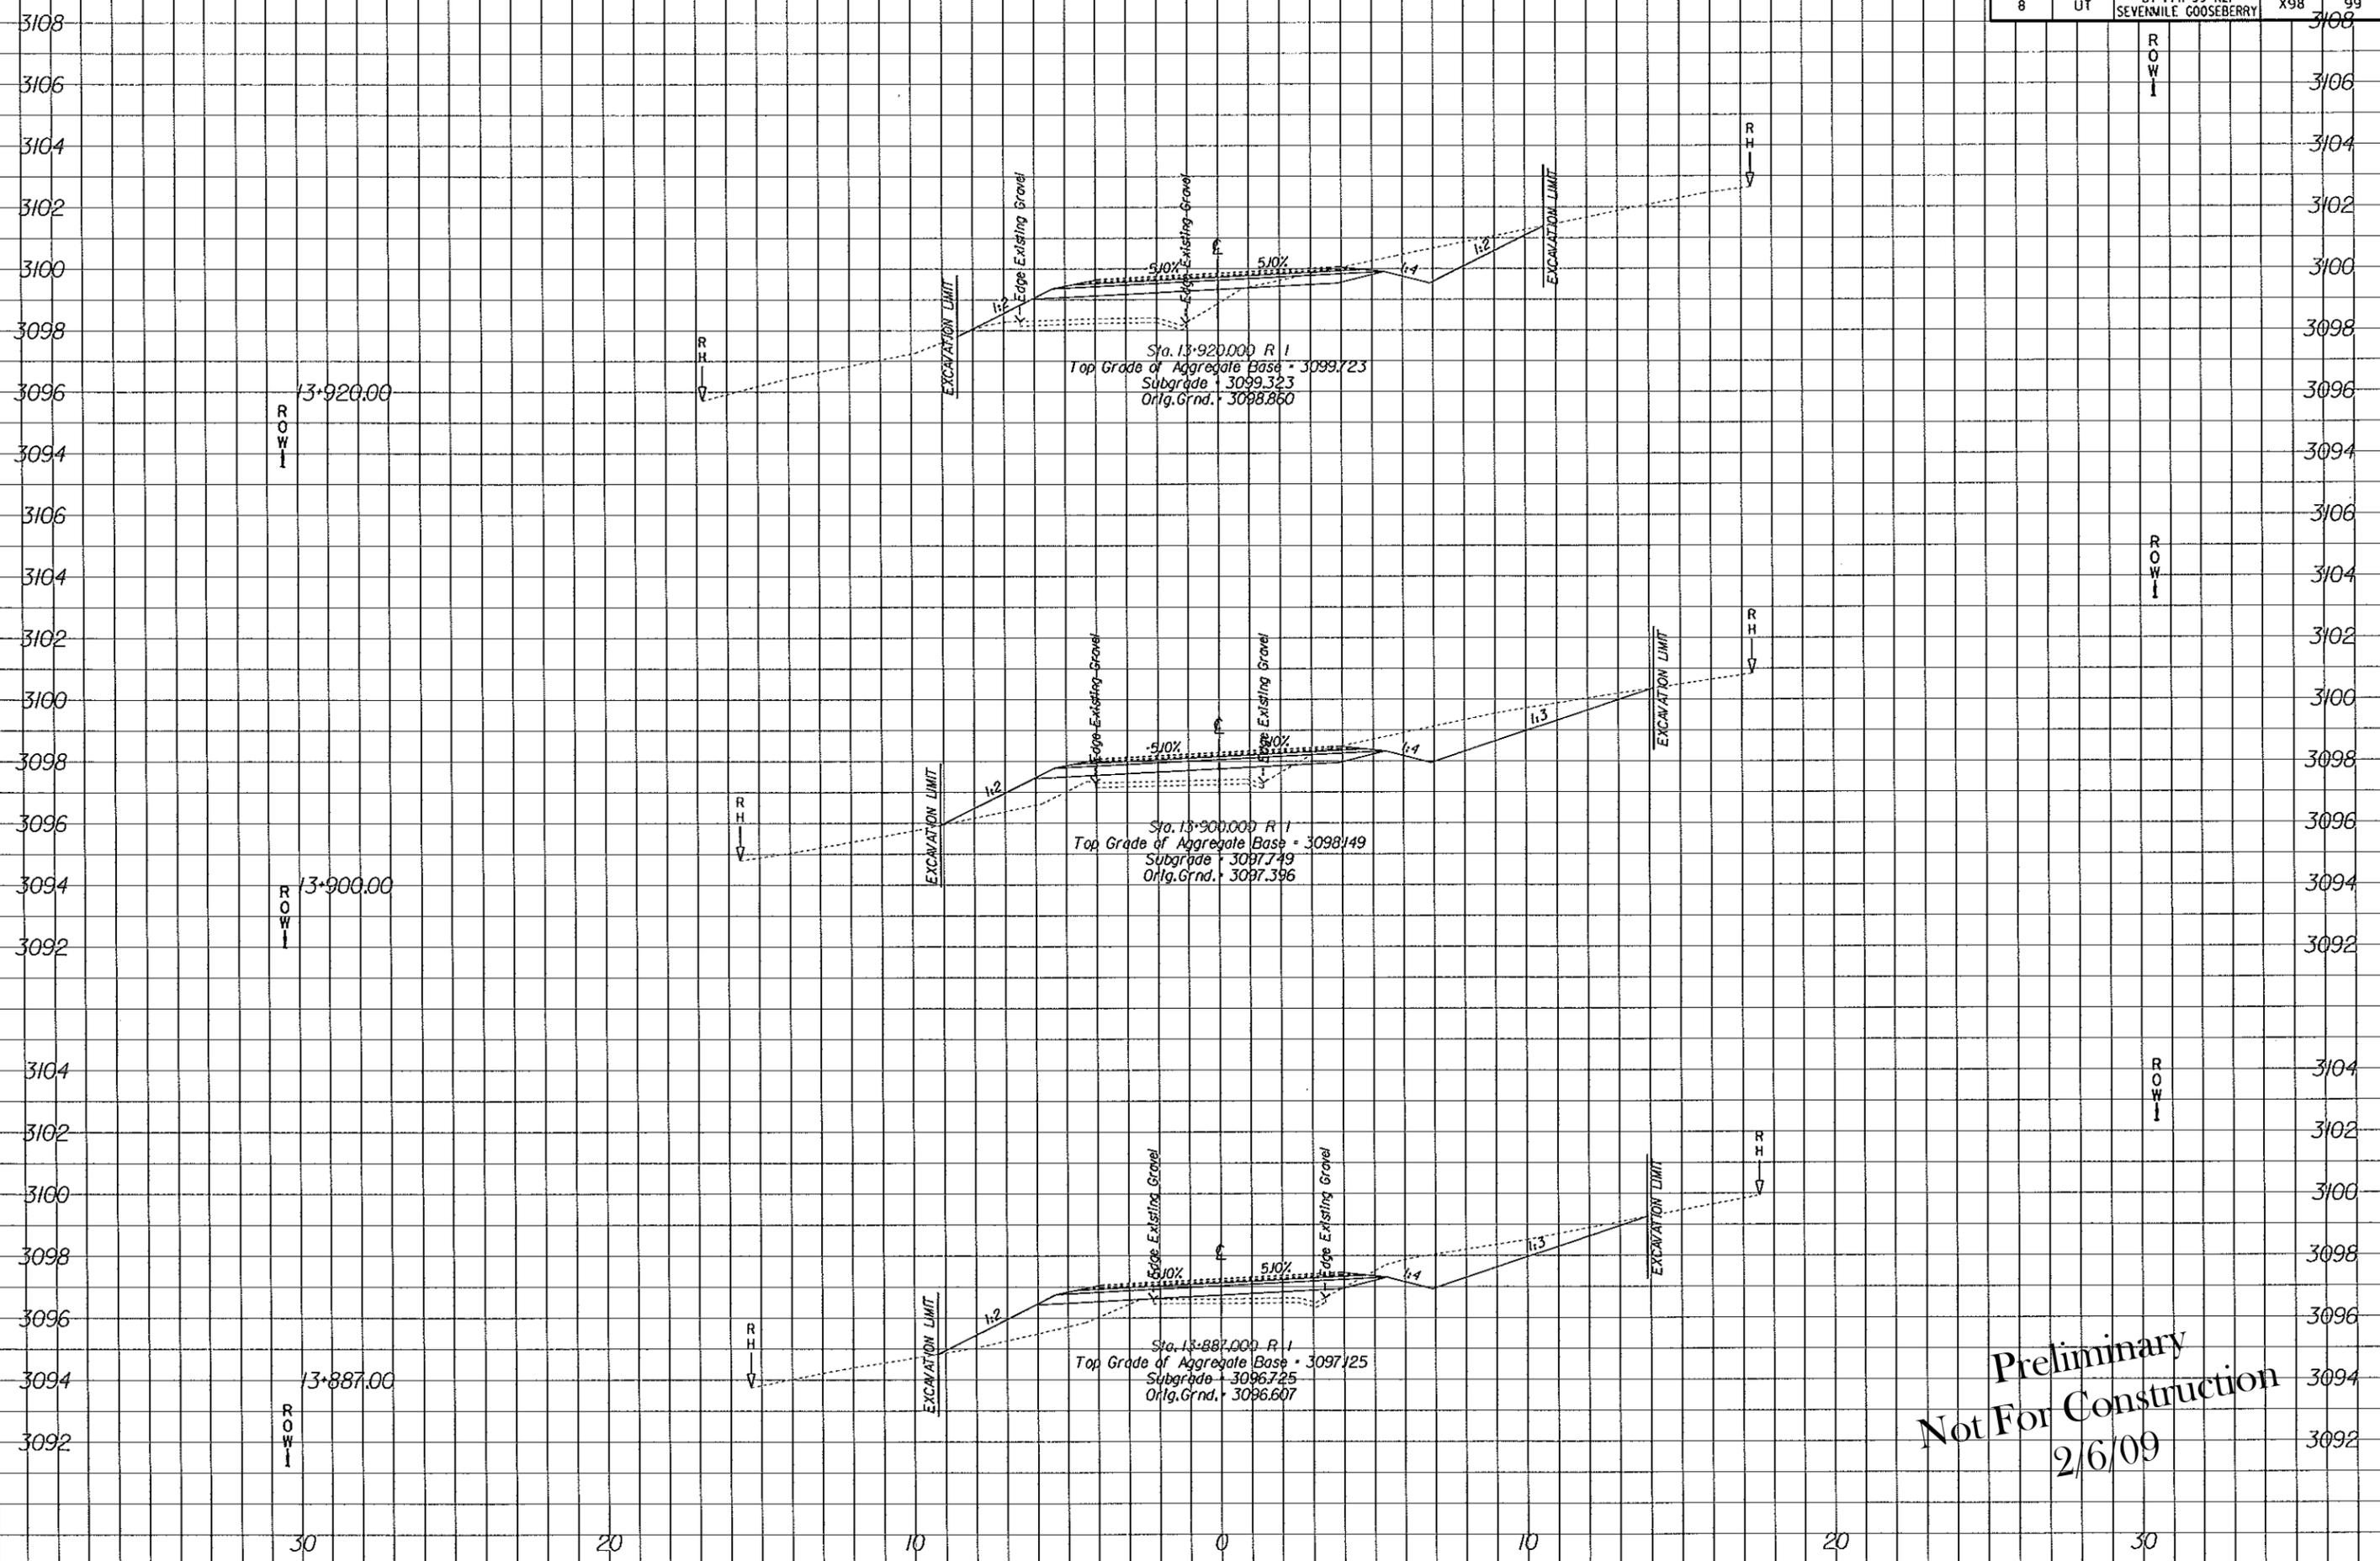

Preliminary
Not For Construction
2/6/09

05-JAN-2006 10:17:58 xsm.dgn


REG	STATE	PROJECT	SUBSET NO.	SHEET NO.
8	UT	UT PFH 39-11(2) SEVENMILE GOOSEBERRY	X99	100

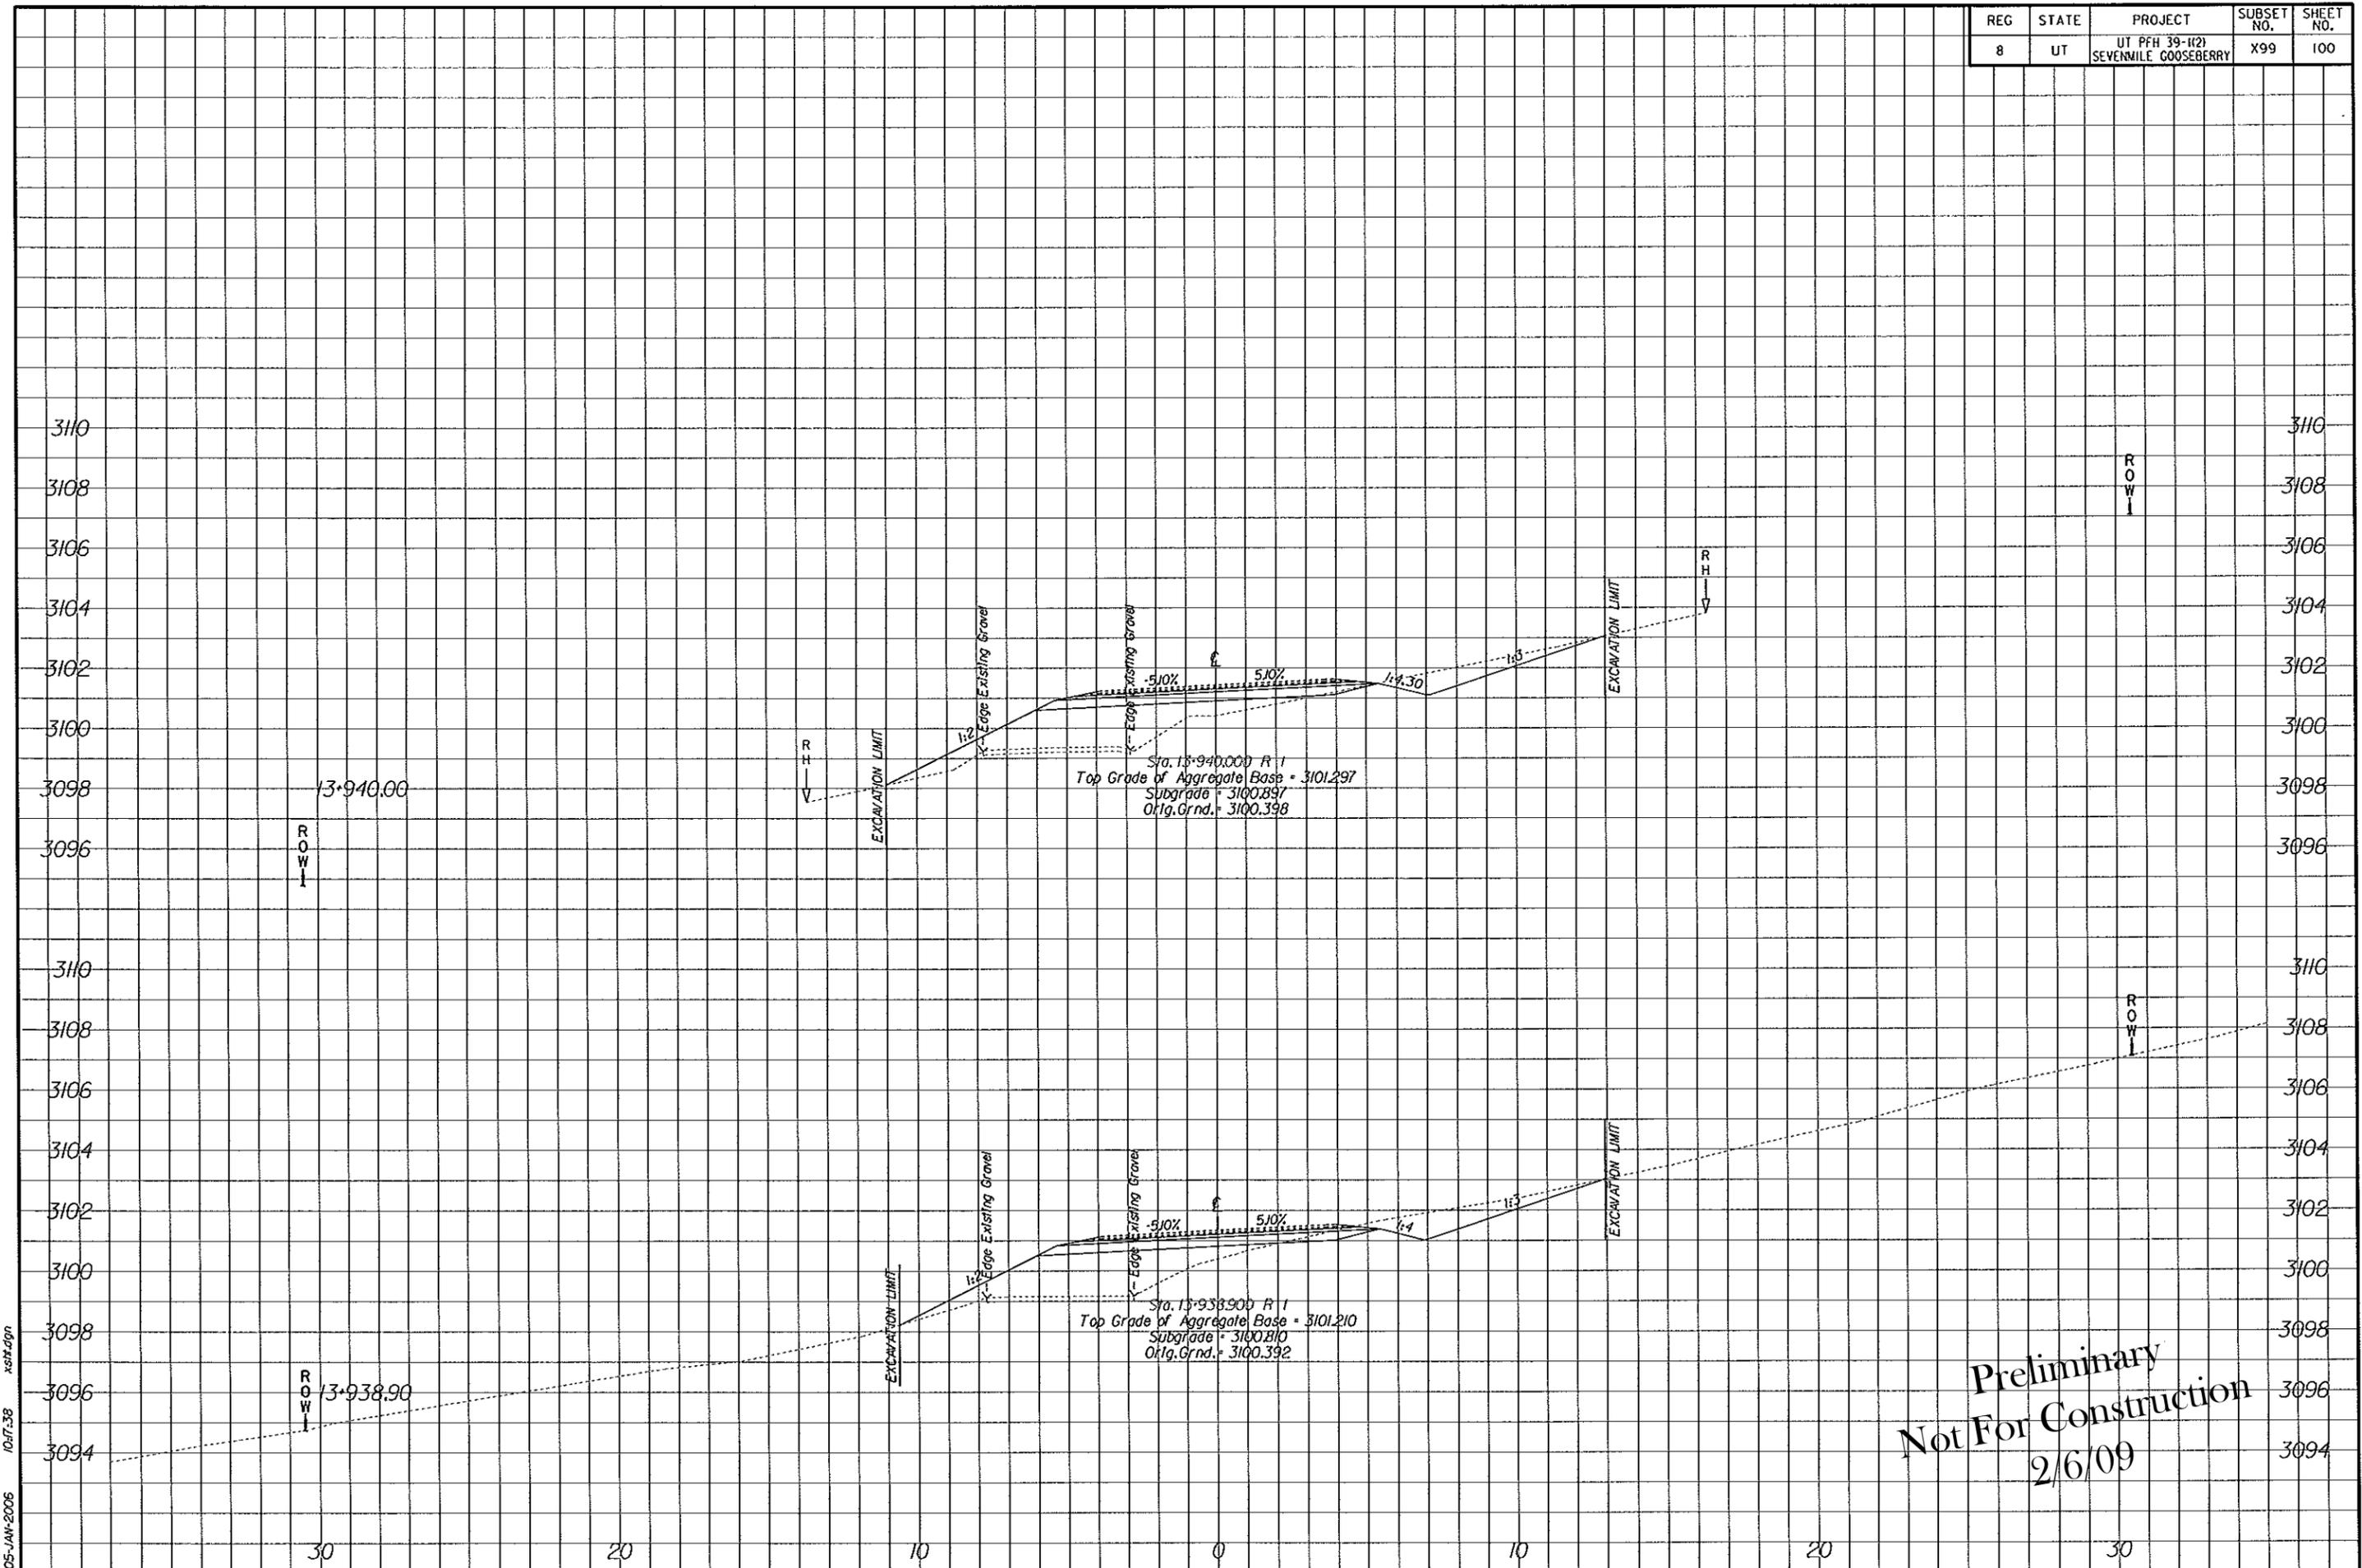

Preliminary
Not For Construction
2/6/09

05-JAN-2006 10:17:38 xsh.dgn


REG	STATE	PROJECT	SUBSET NO.	SHEET NO.
8	UT	UT PFH 39-112) SEVENMILE GOOSEBERRY	X100	101

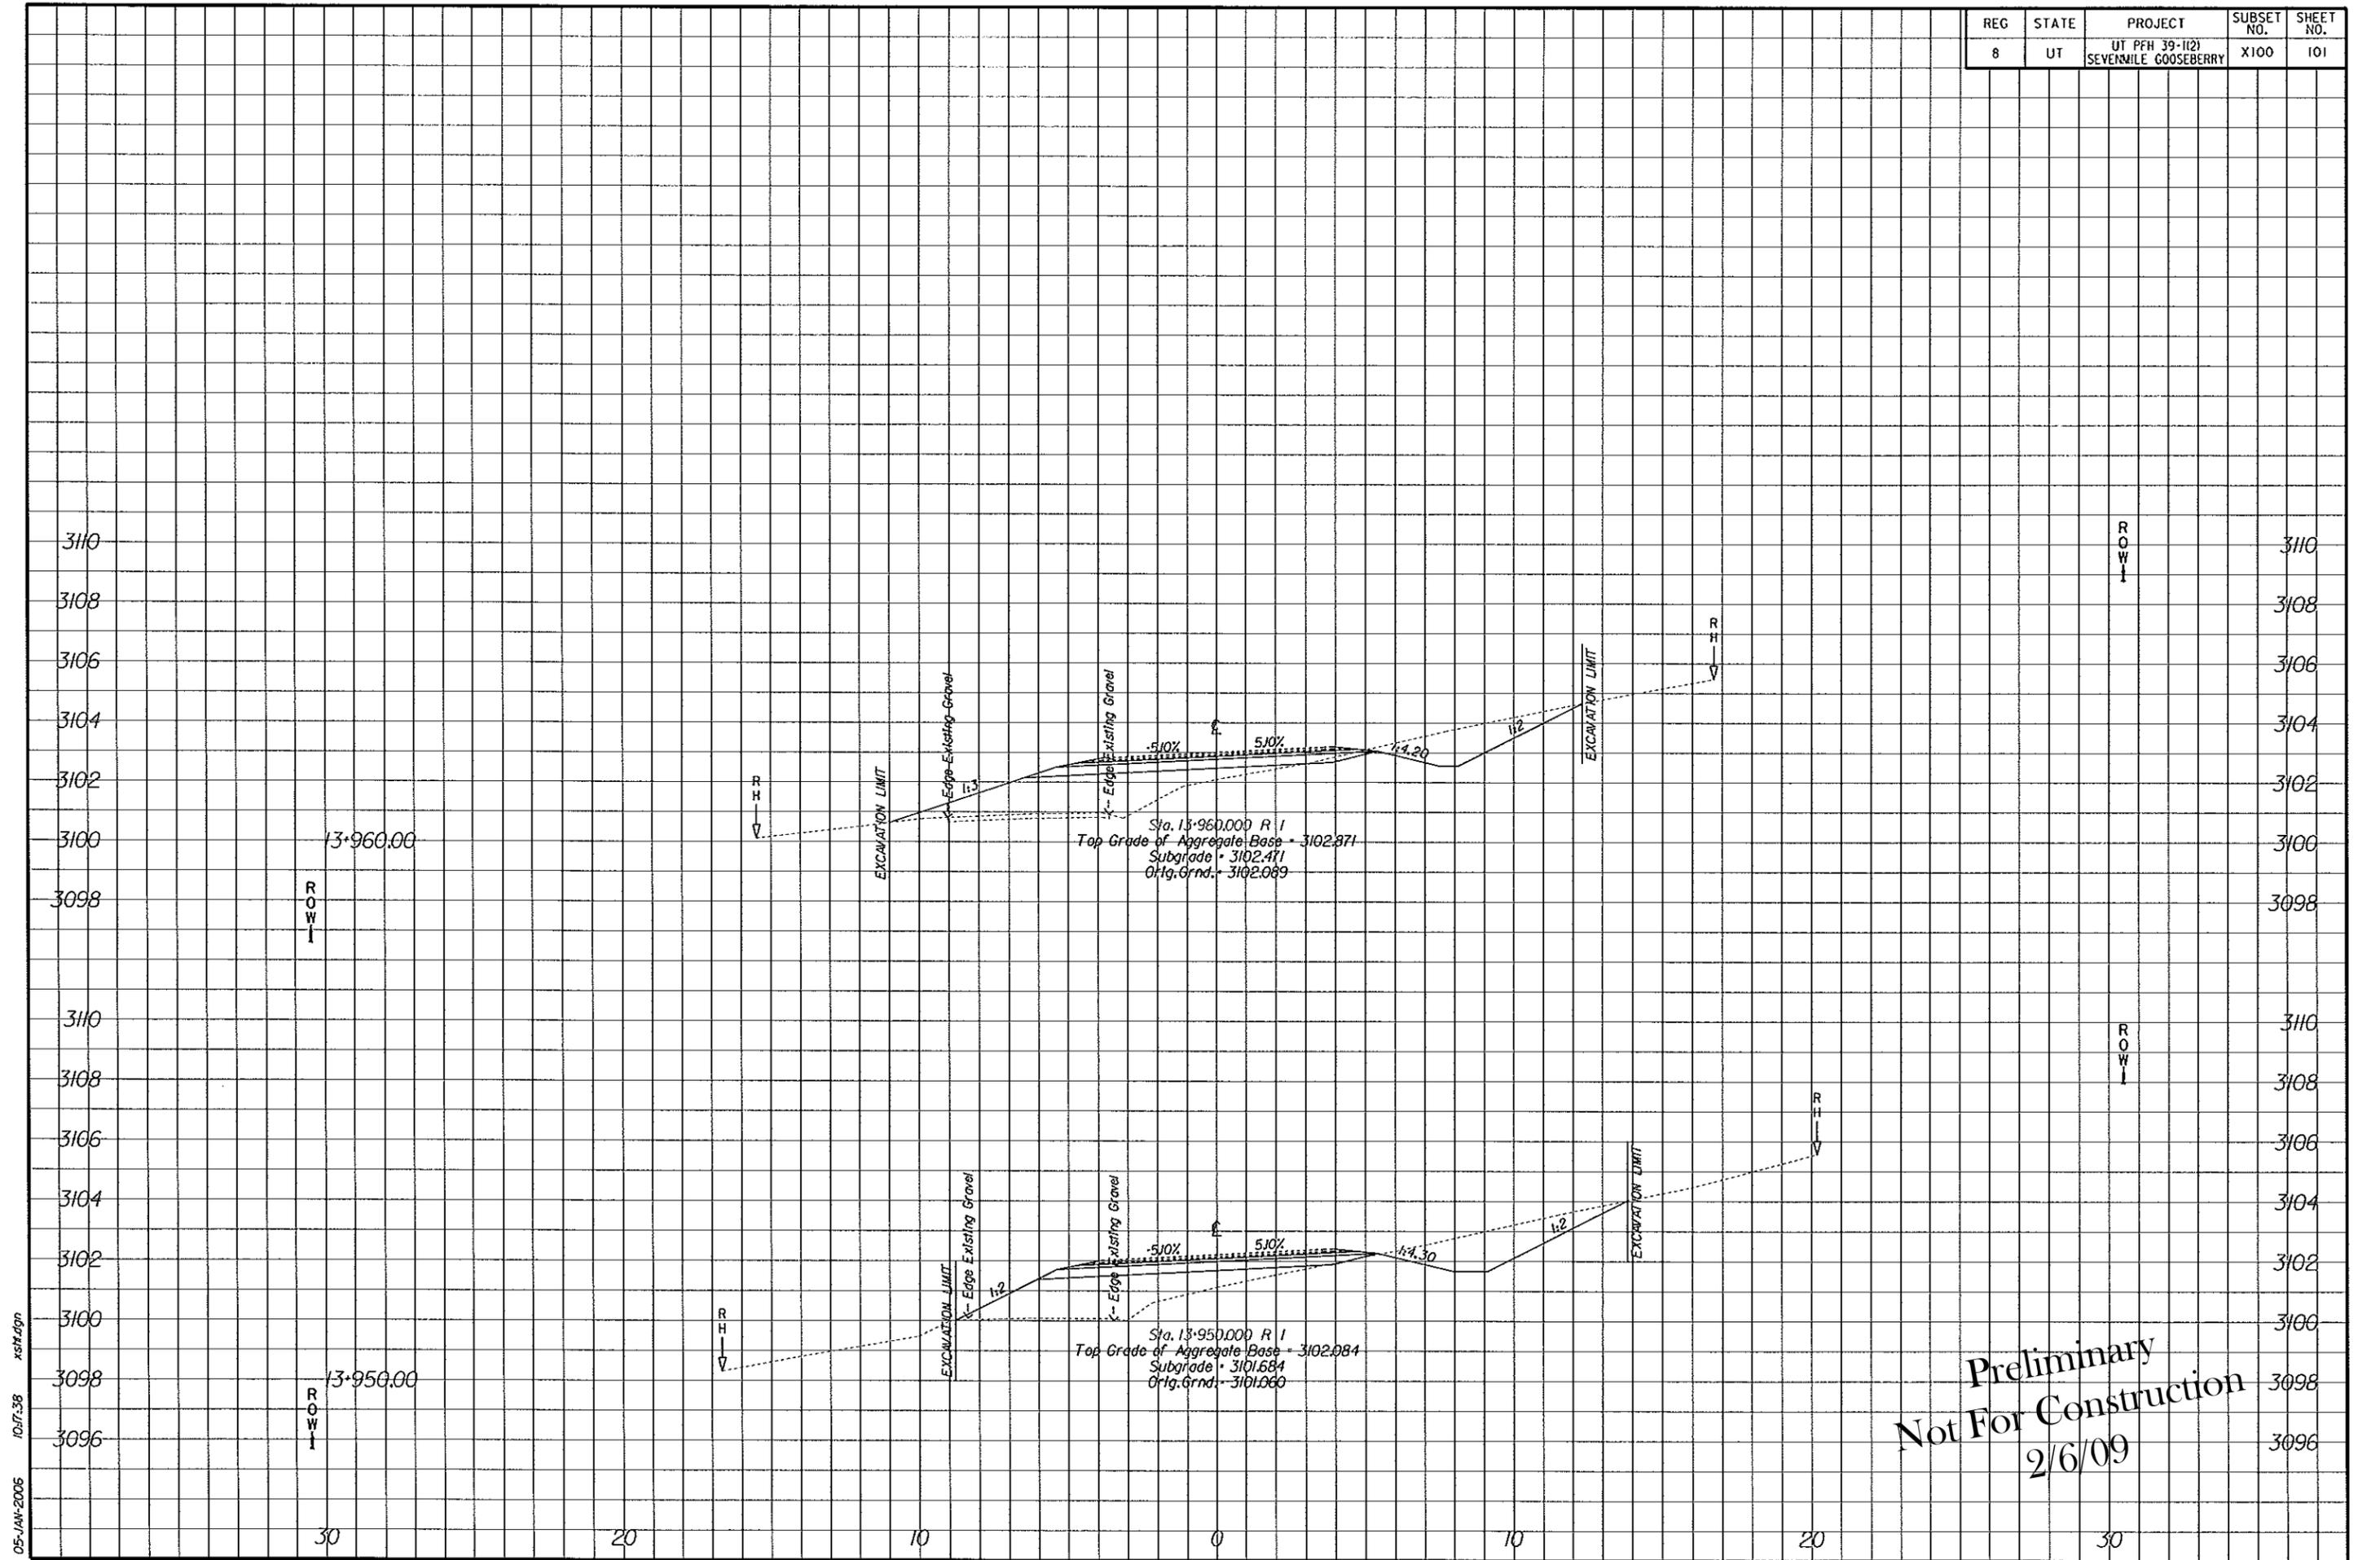

Preliminary
 Not For Construction
 2/6/09

05-JAN-2006 10:17:38 xst4.dgn


REG	STATE	PROJECT	SUBSET NO.	SHEET NO.
8	UT	UT PFH 39-1(2) SEVENMILE GOOSEBERRY	X101	102

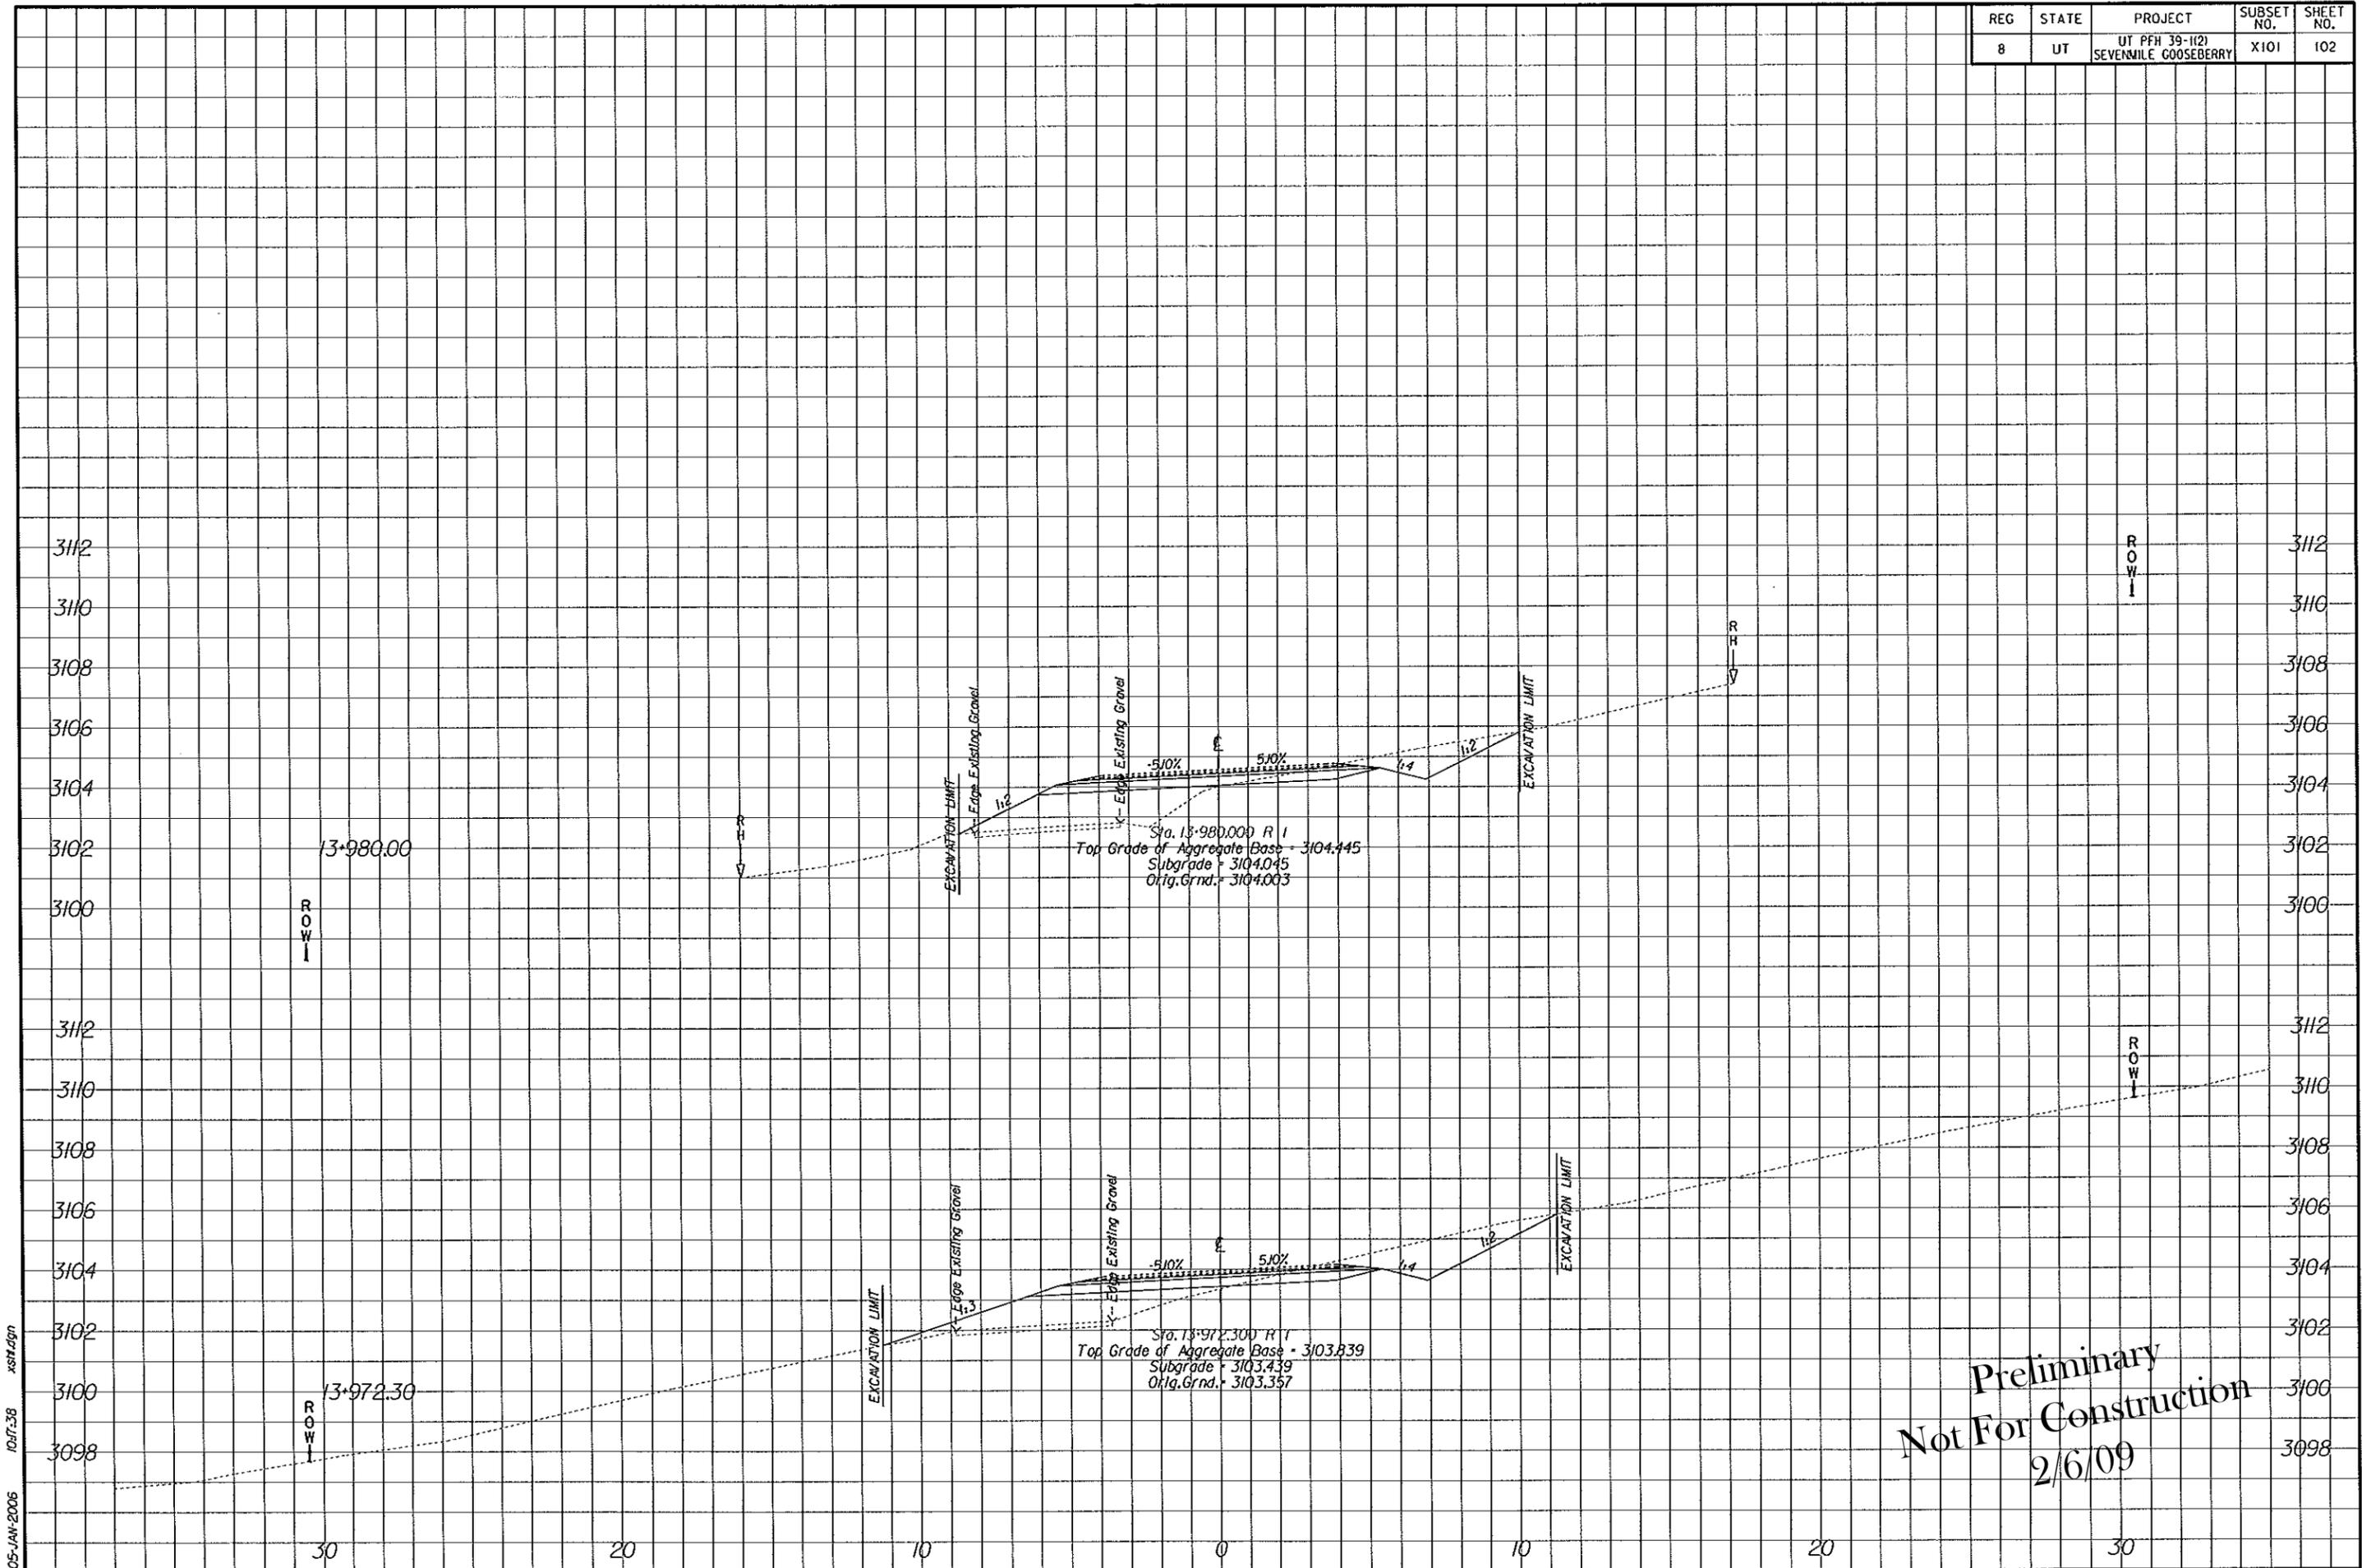

Preliminary
 Not For Construction
 2/6/09

05-JAN-2006 10:57:38 xsh.dgn


REG	STATE	PROJECT	SUBSET NO.	SHEET NO.
8	UT	UT PFH 39-1(2) SEVERNILE GOOSEBERRY	X102	103

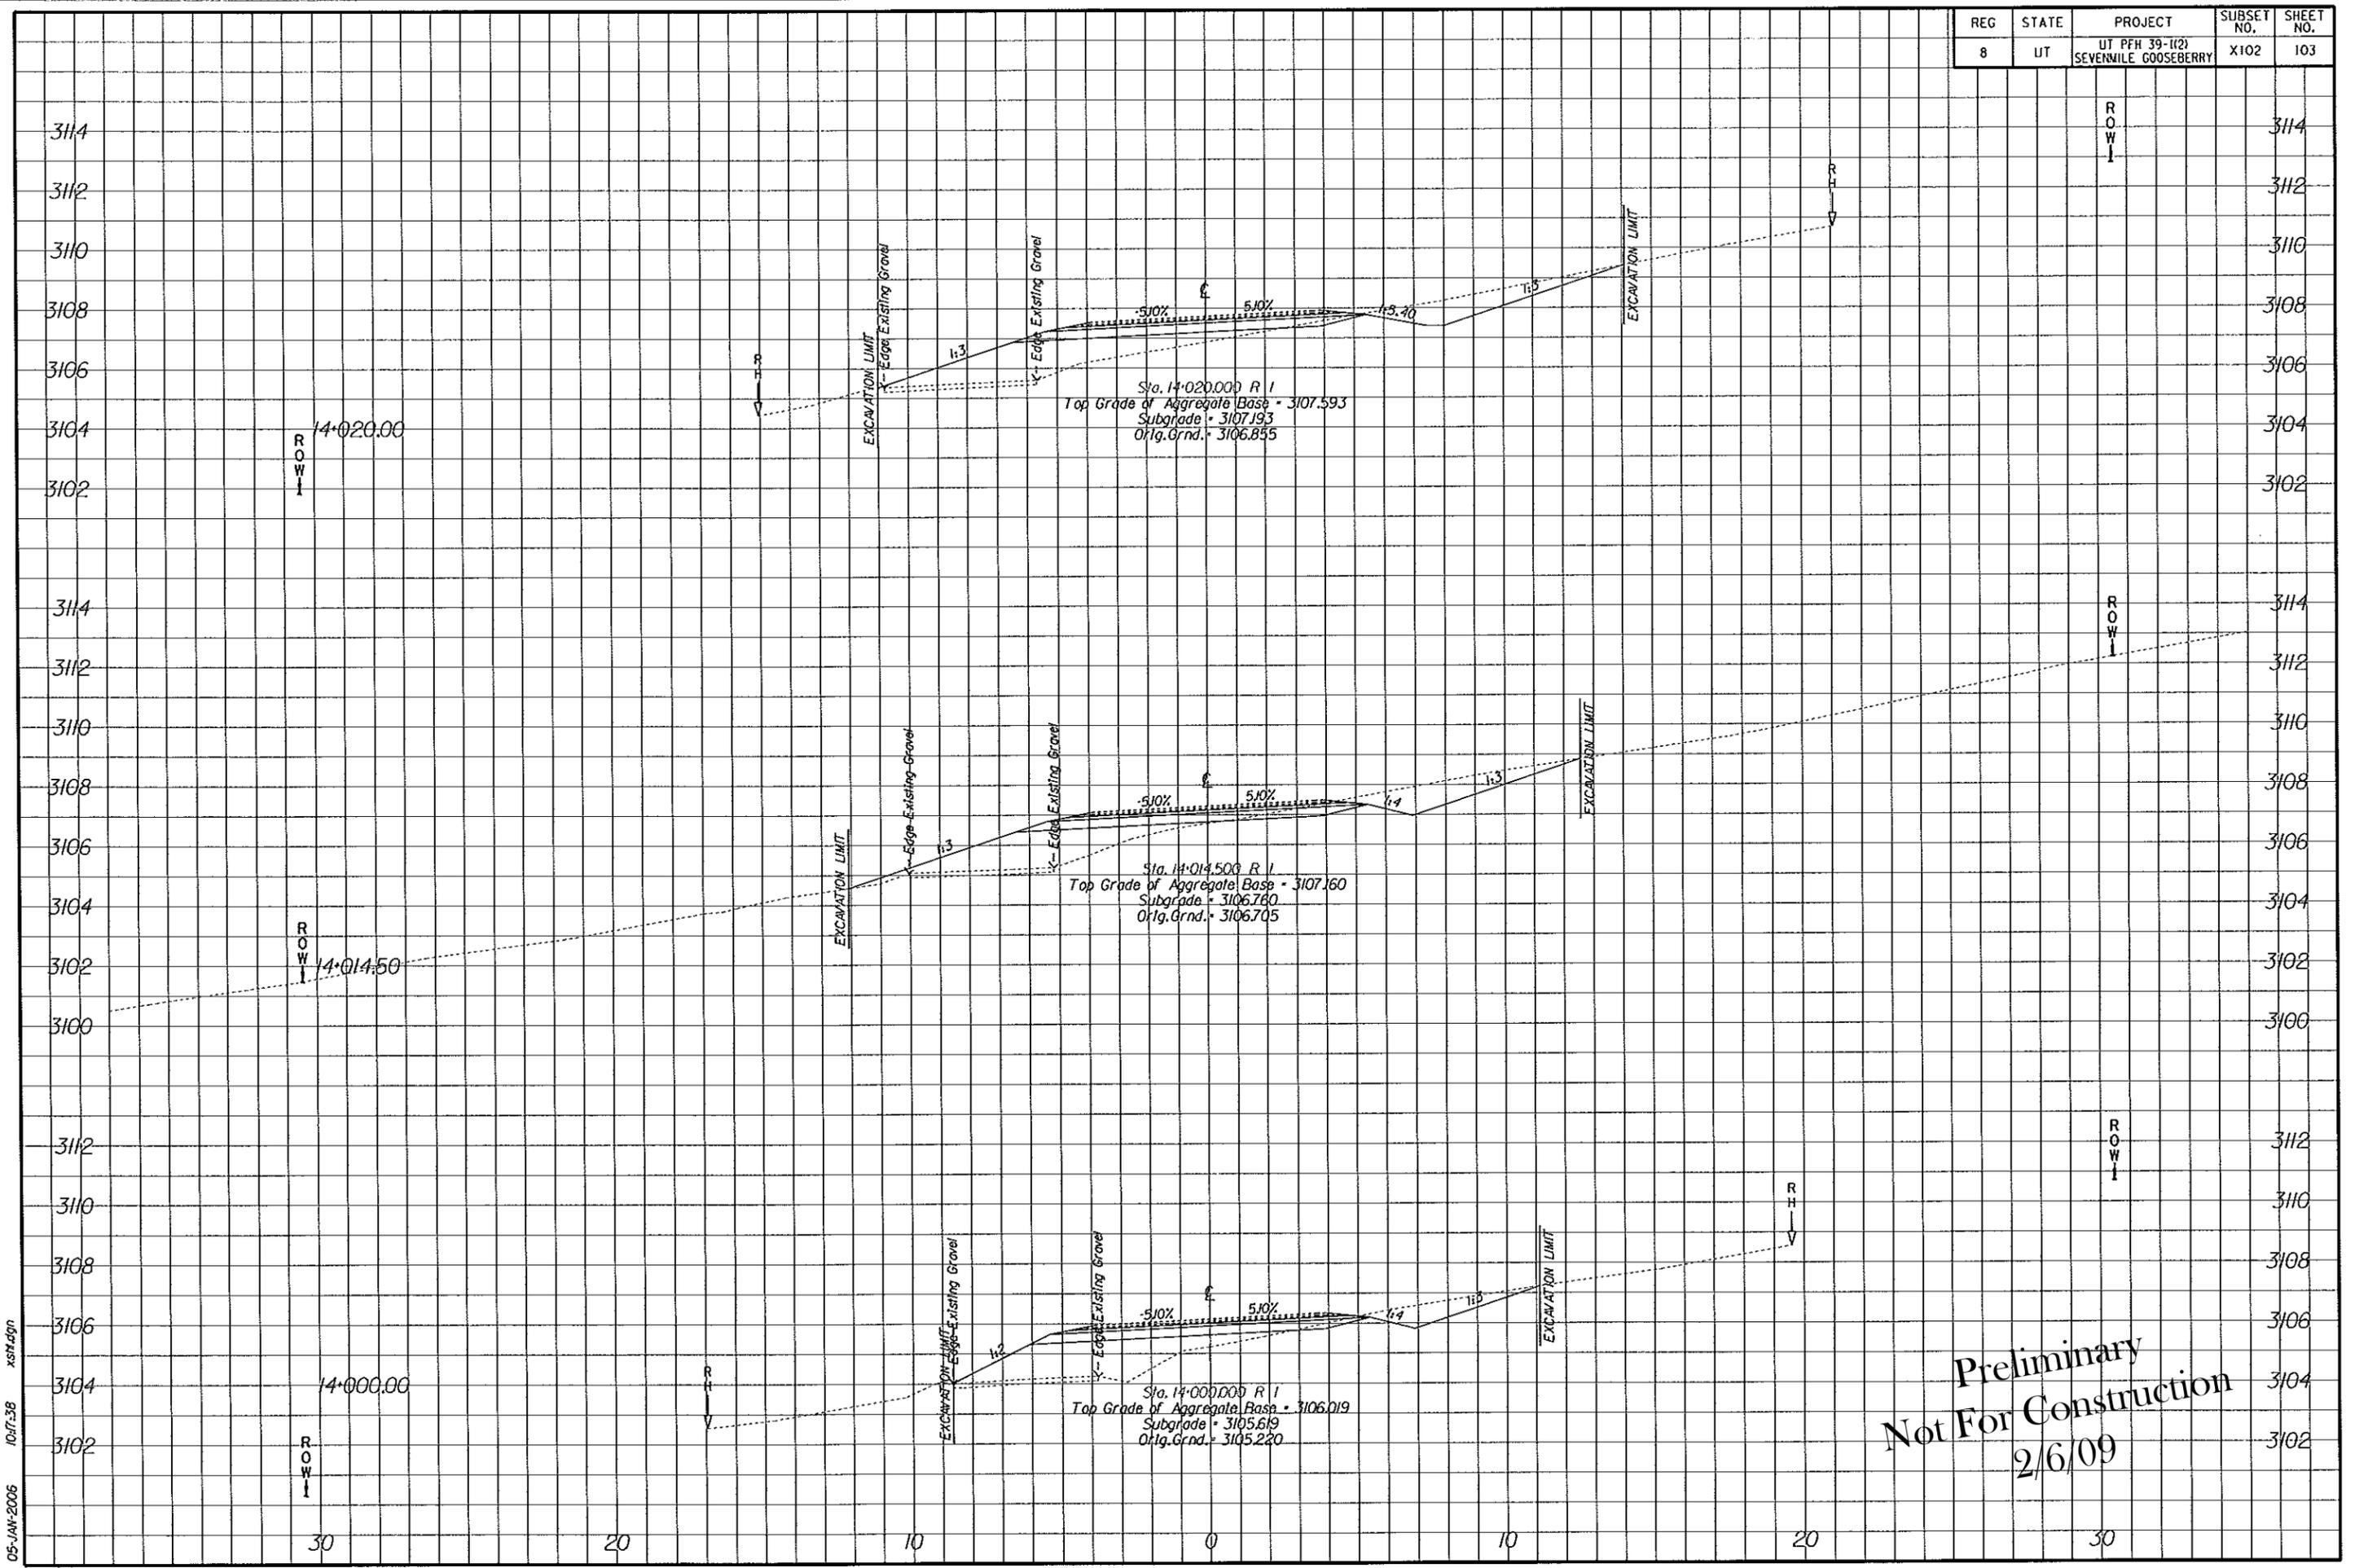

Preliminary
Not For Construction
2/6/09

05-JAN-2006 10:17:58 xsm.dgn


REG	STATE	PROJECT	SUBSET NO.	SHEET NO.
8	UT	UT PFH 39-112) SEVENMILE GOOSEBERRY	X103	104

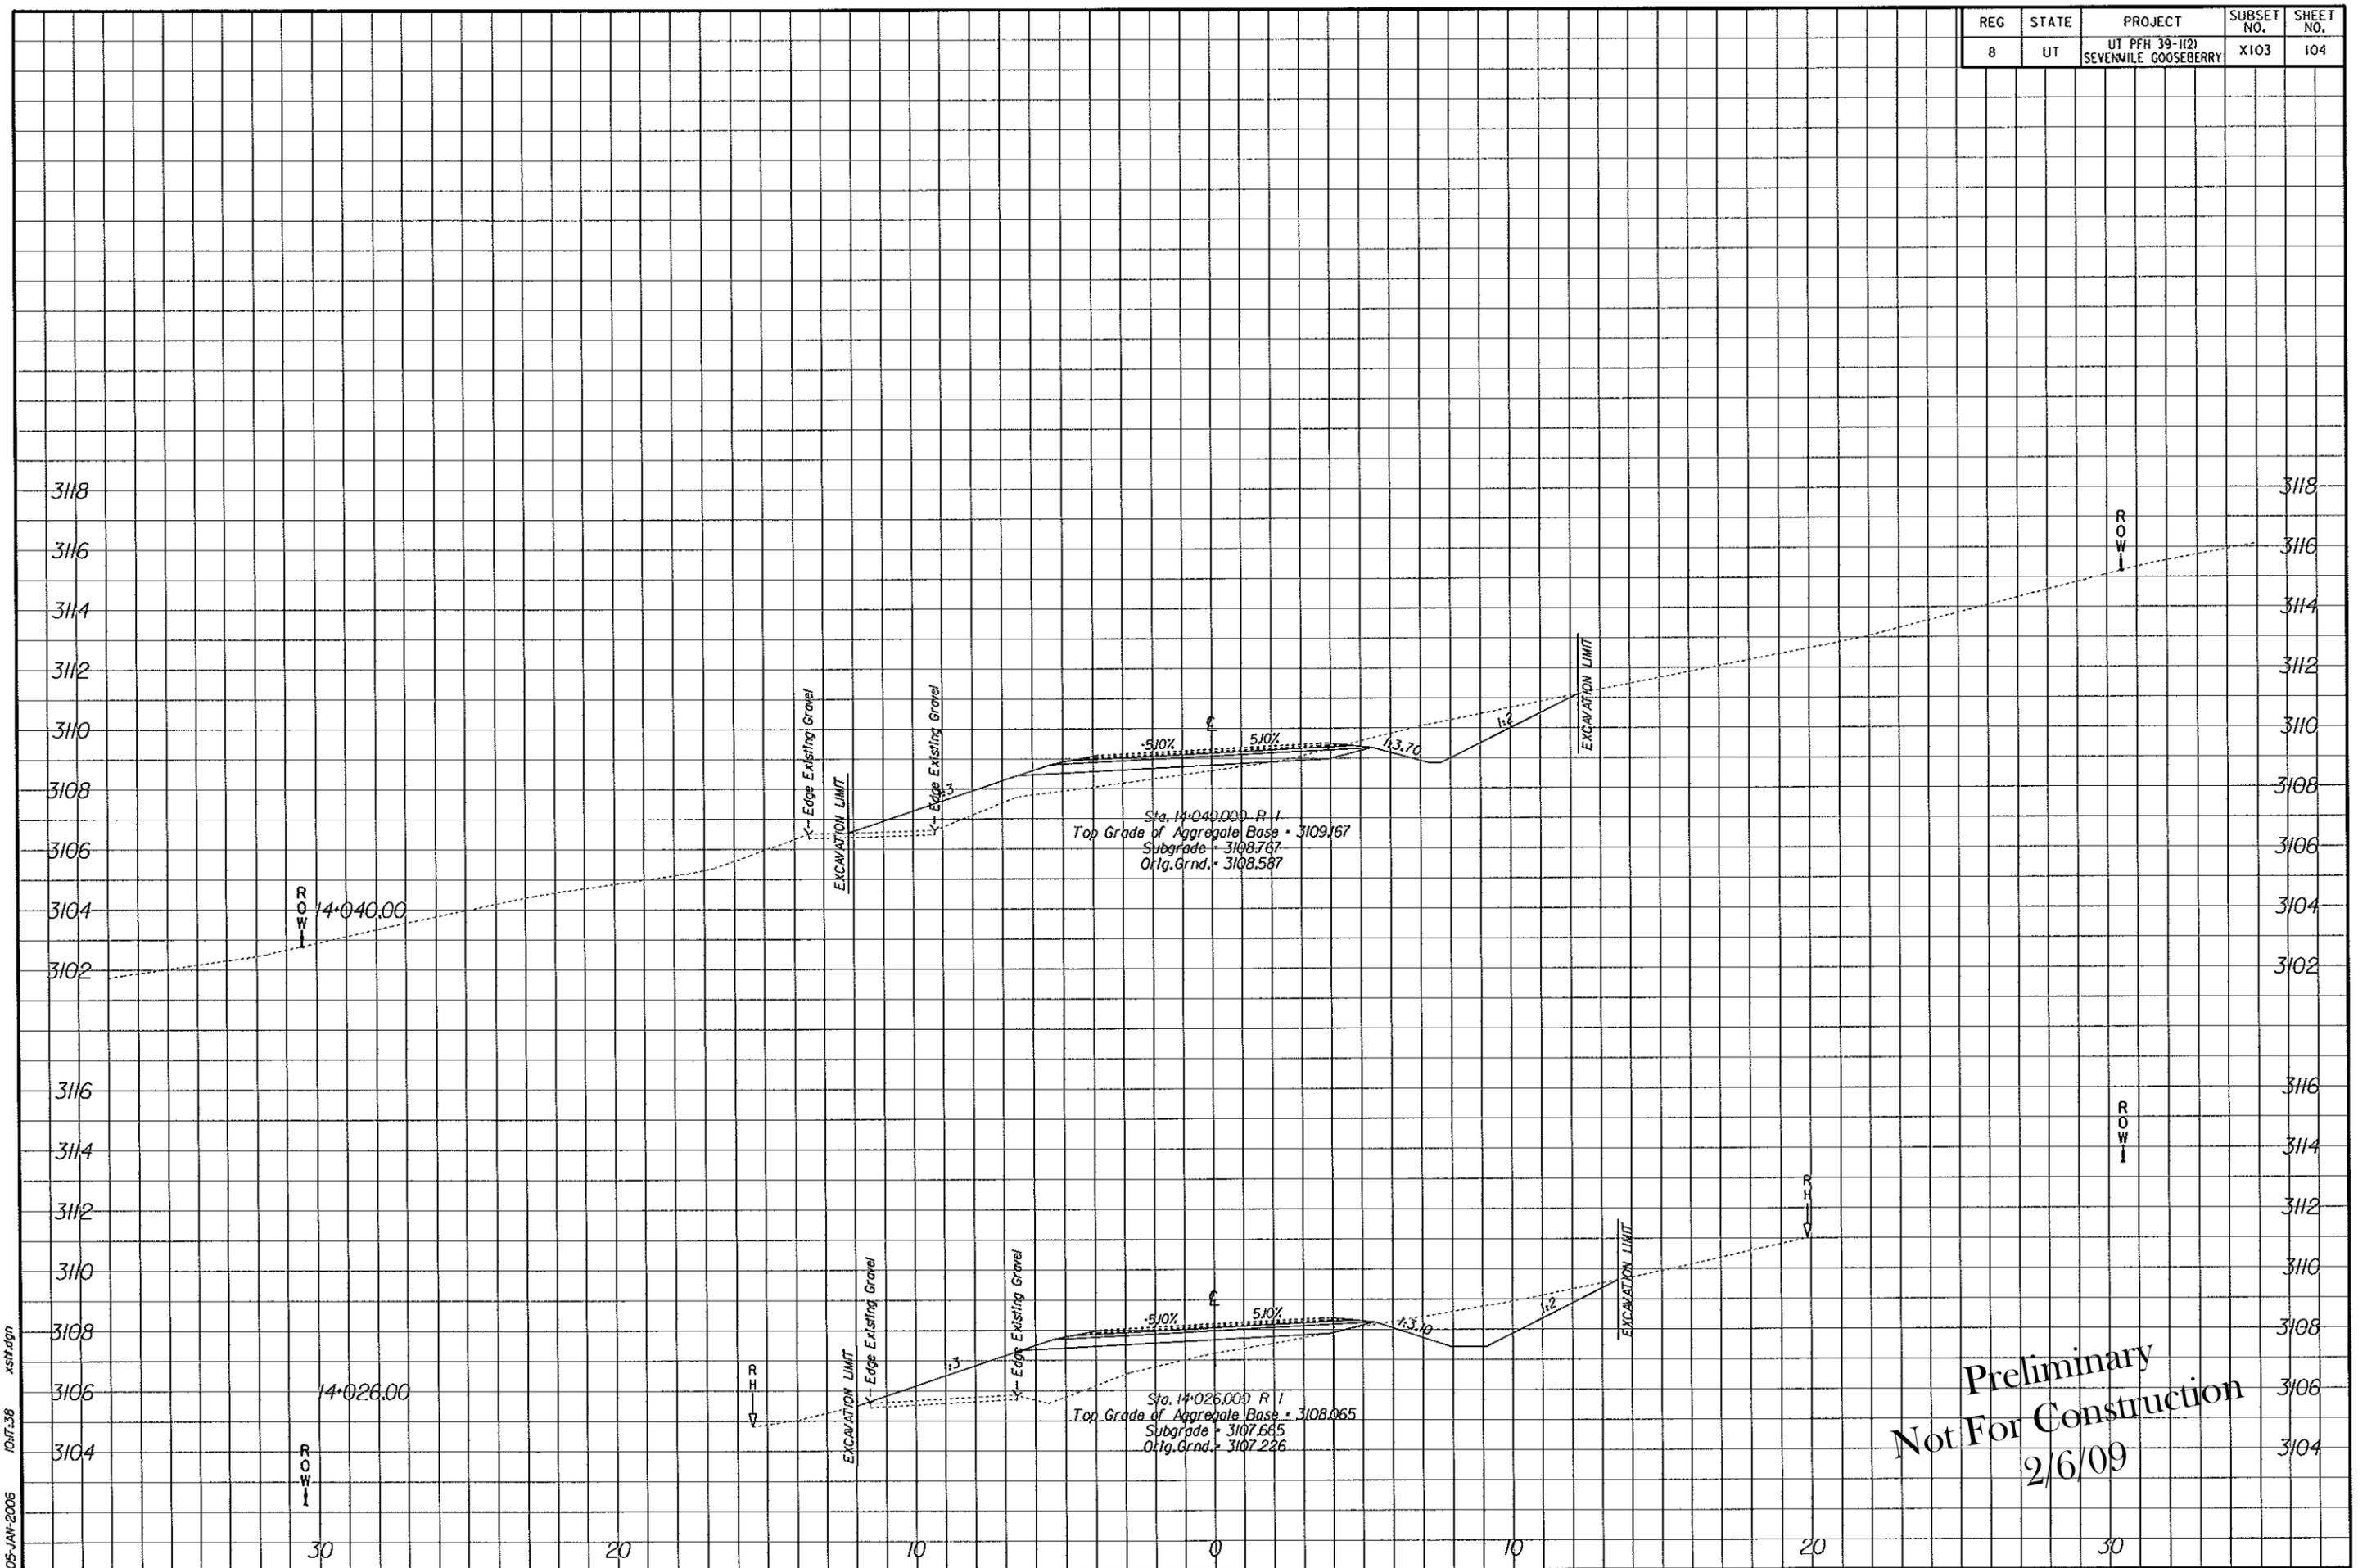

Preliminary
 Not For Construction
 2/6/09

05-JAN-2006 10:17:58 xsh.dgn


REG	STATE	PROJECT	SUBSET NO.	SHEET NO.
8	UT	UT PFH 39-1(2) SEVENMILE GOOSEBERRY	X104	105

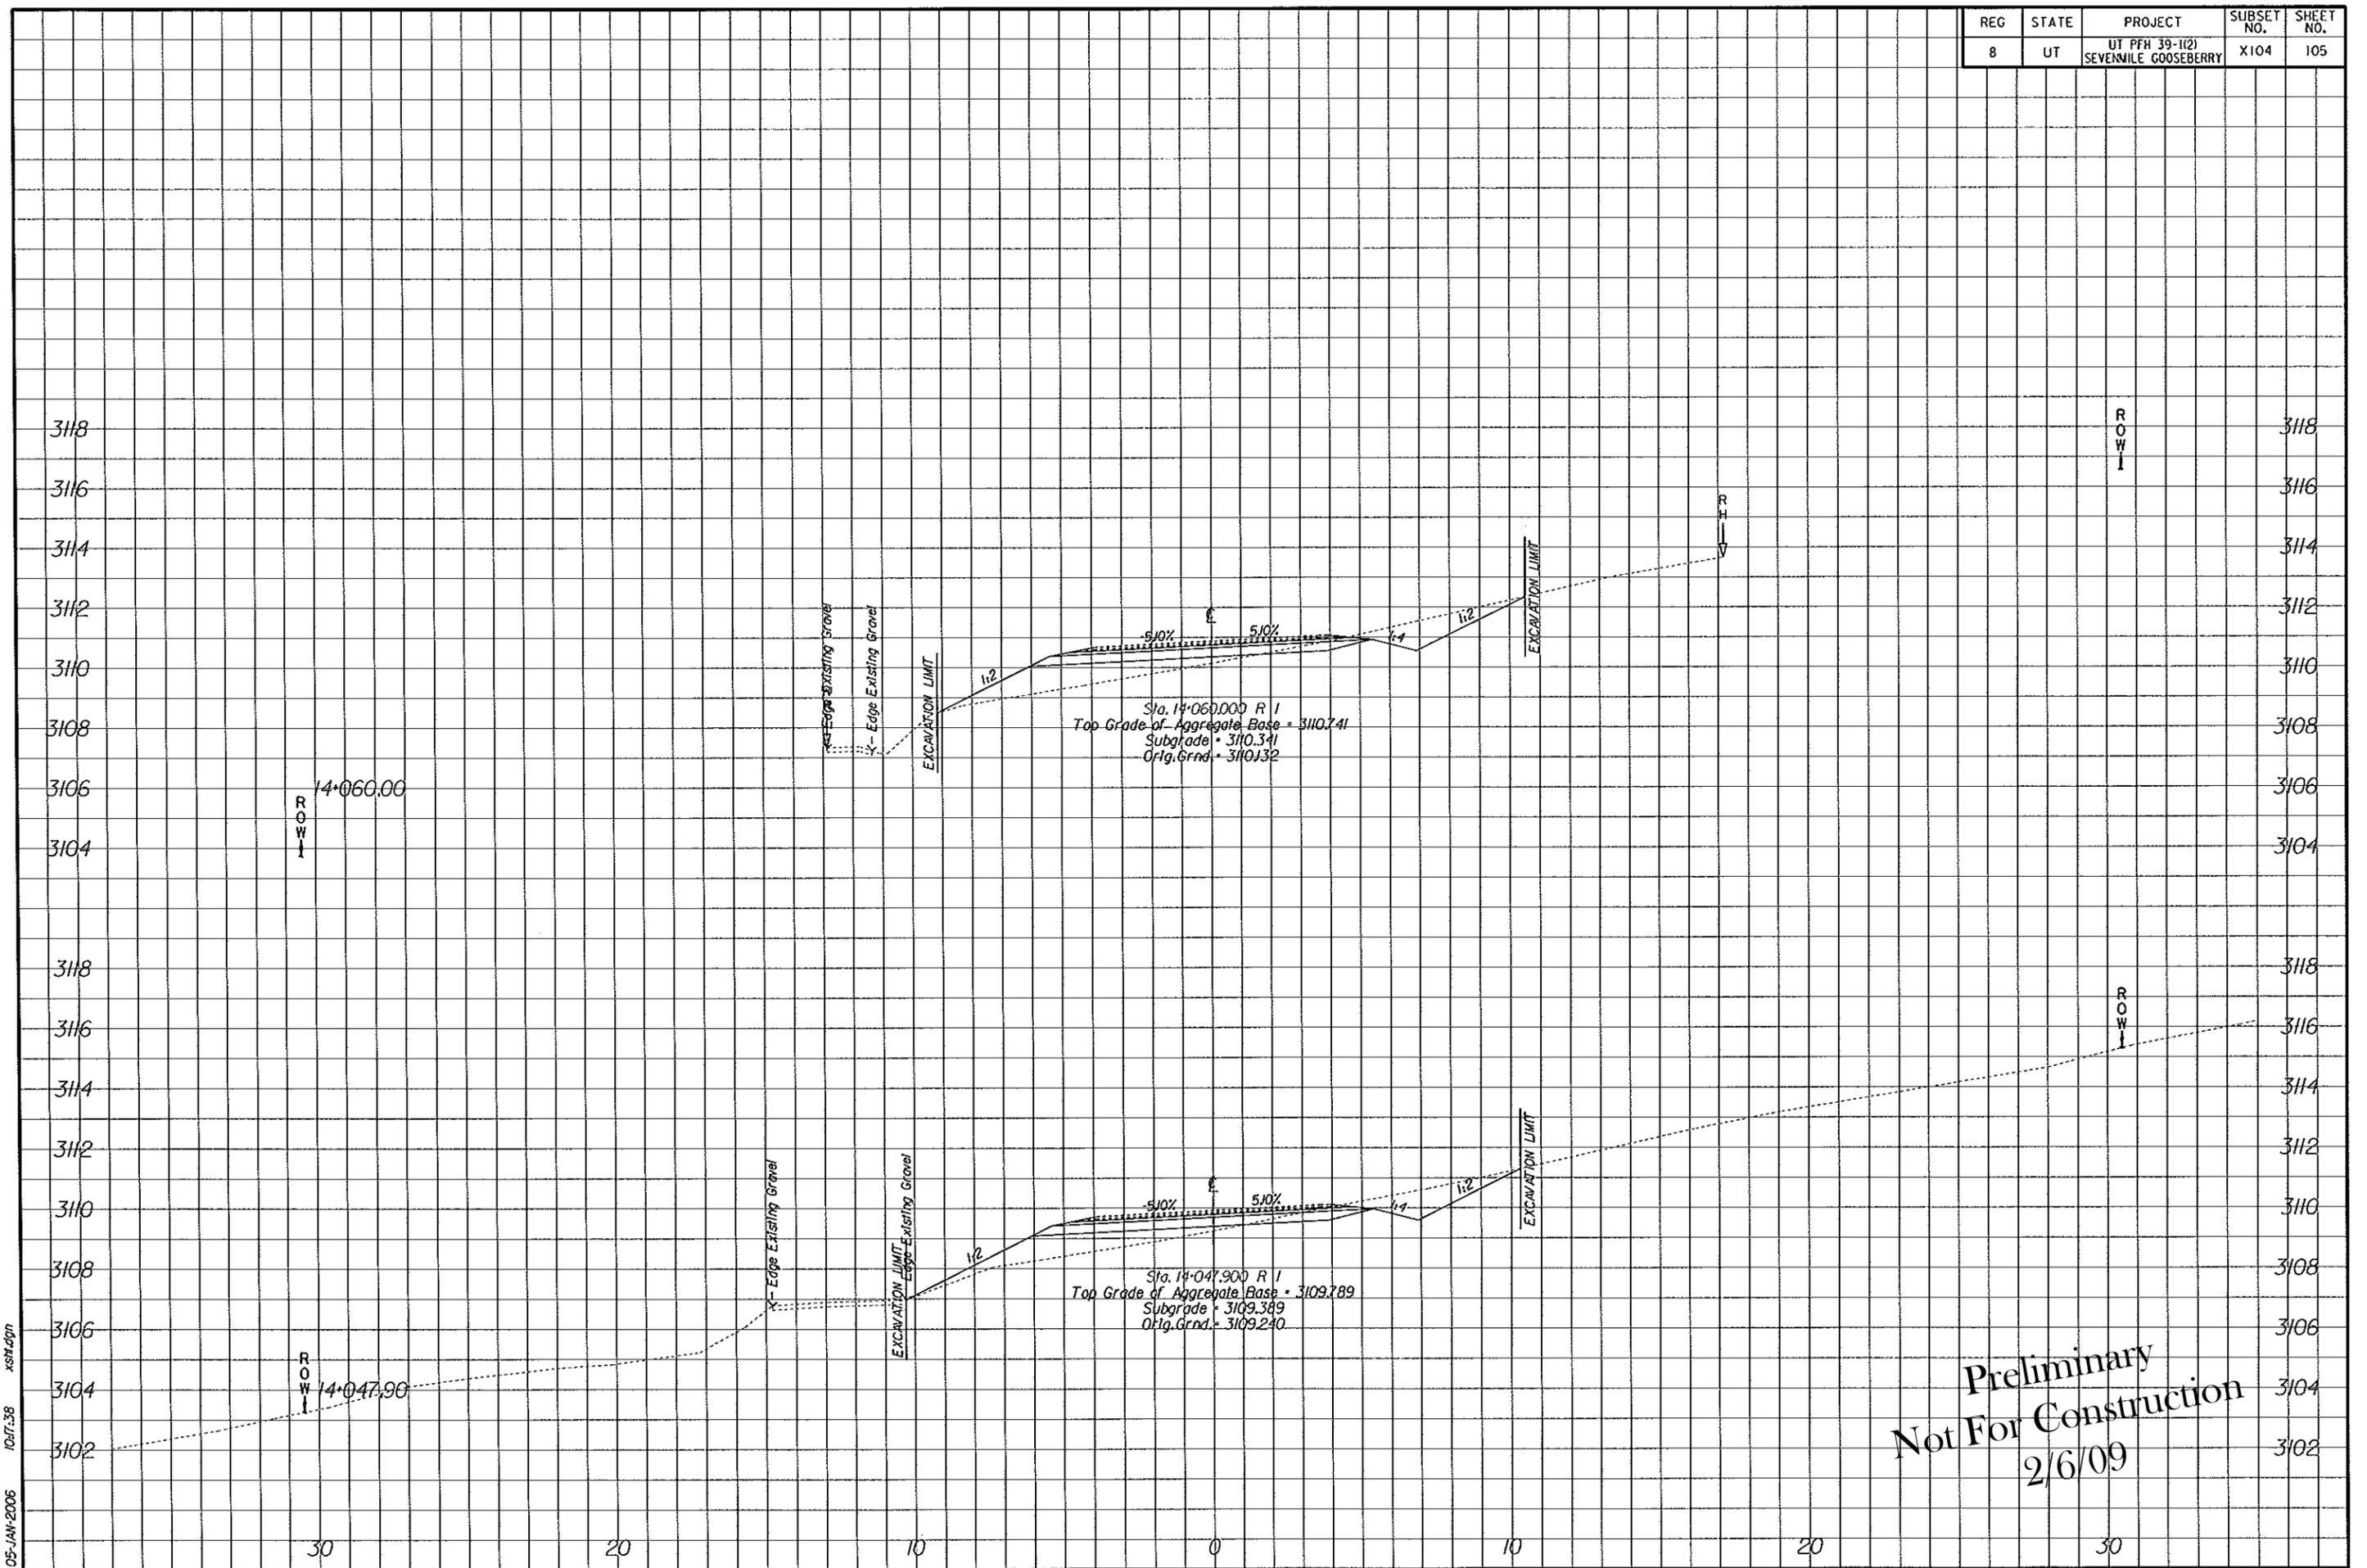

Preliminary
 Not For Construction
 2/6/09

05-JAN-2006 10:17:58 xsh:ogn


REG	STATE	PROJECT	SUBSET NO.	SHEET NO.
8	UT	UT PFH 39-112) SEVENMILE GOOSEBERRY	X105	106

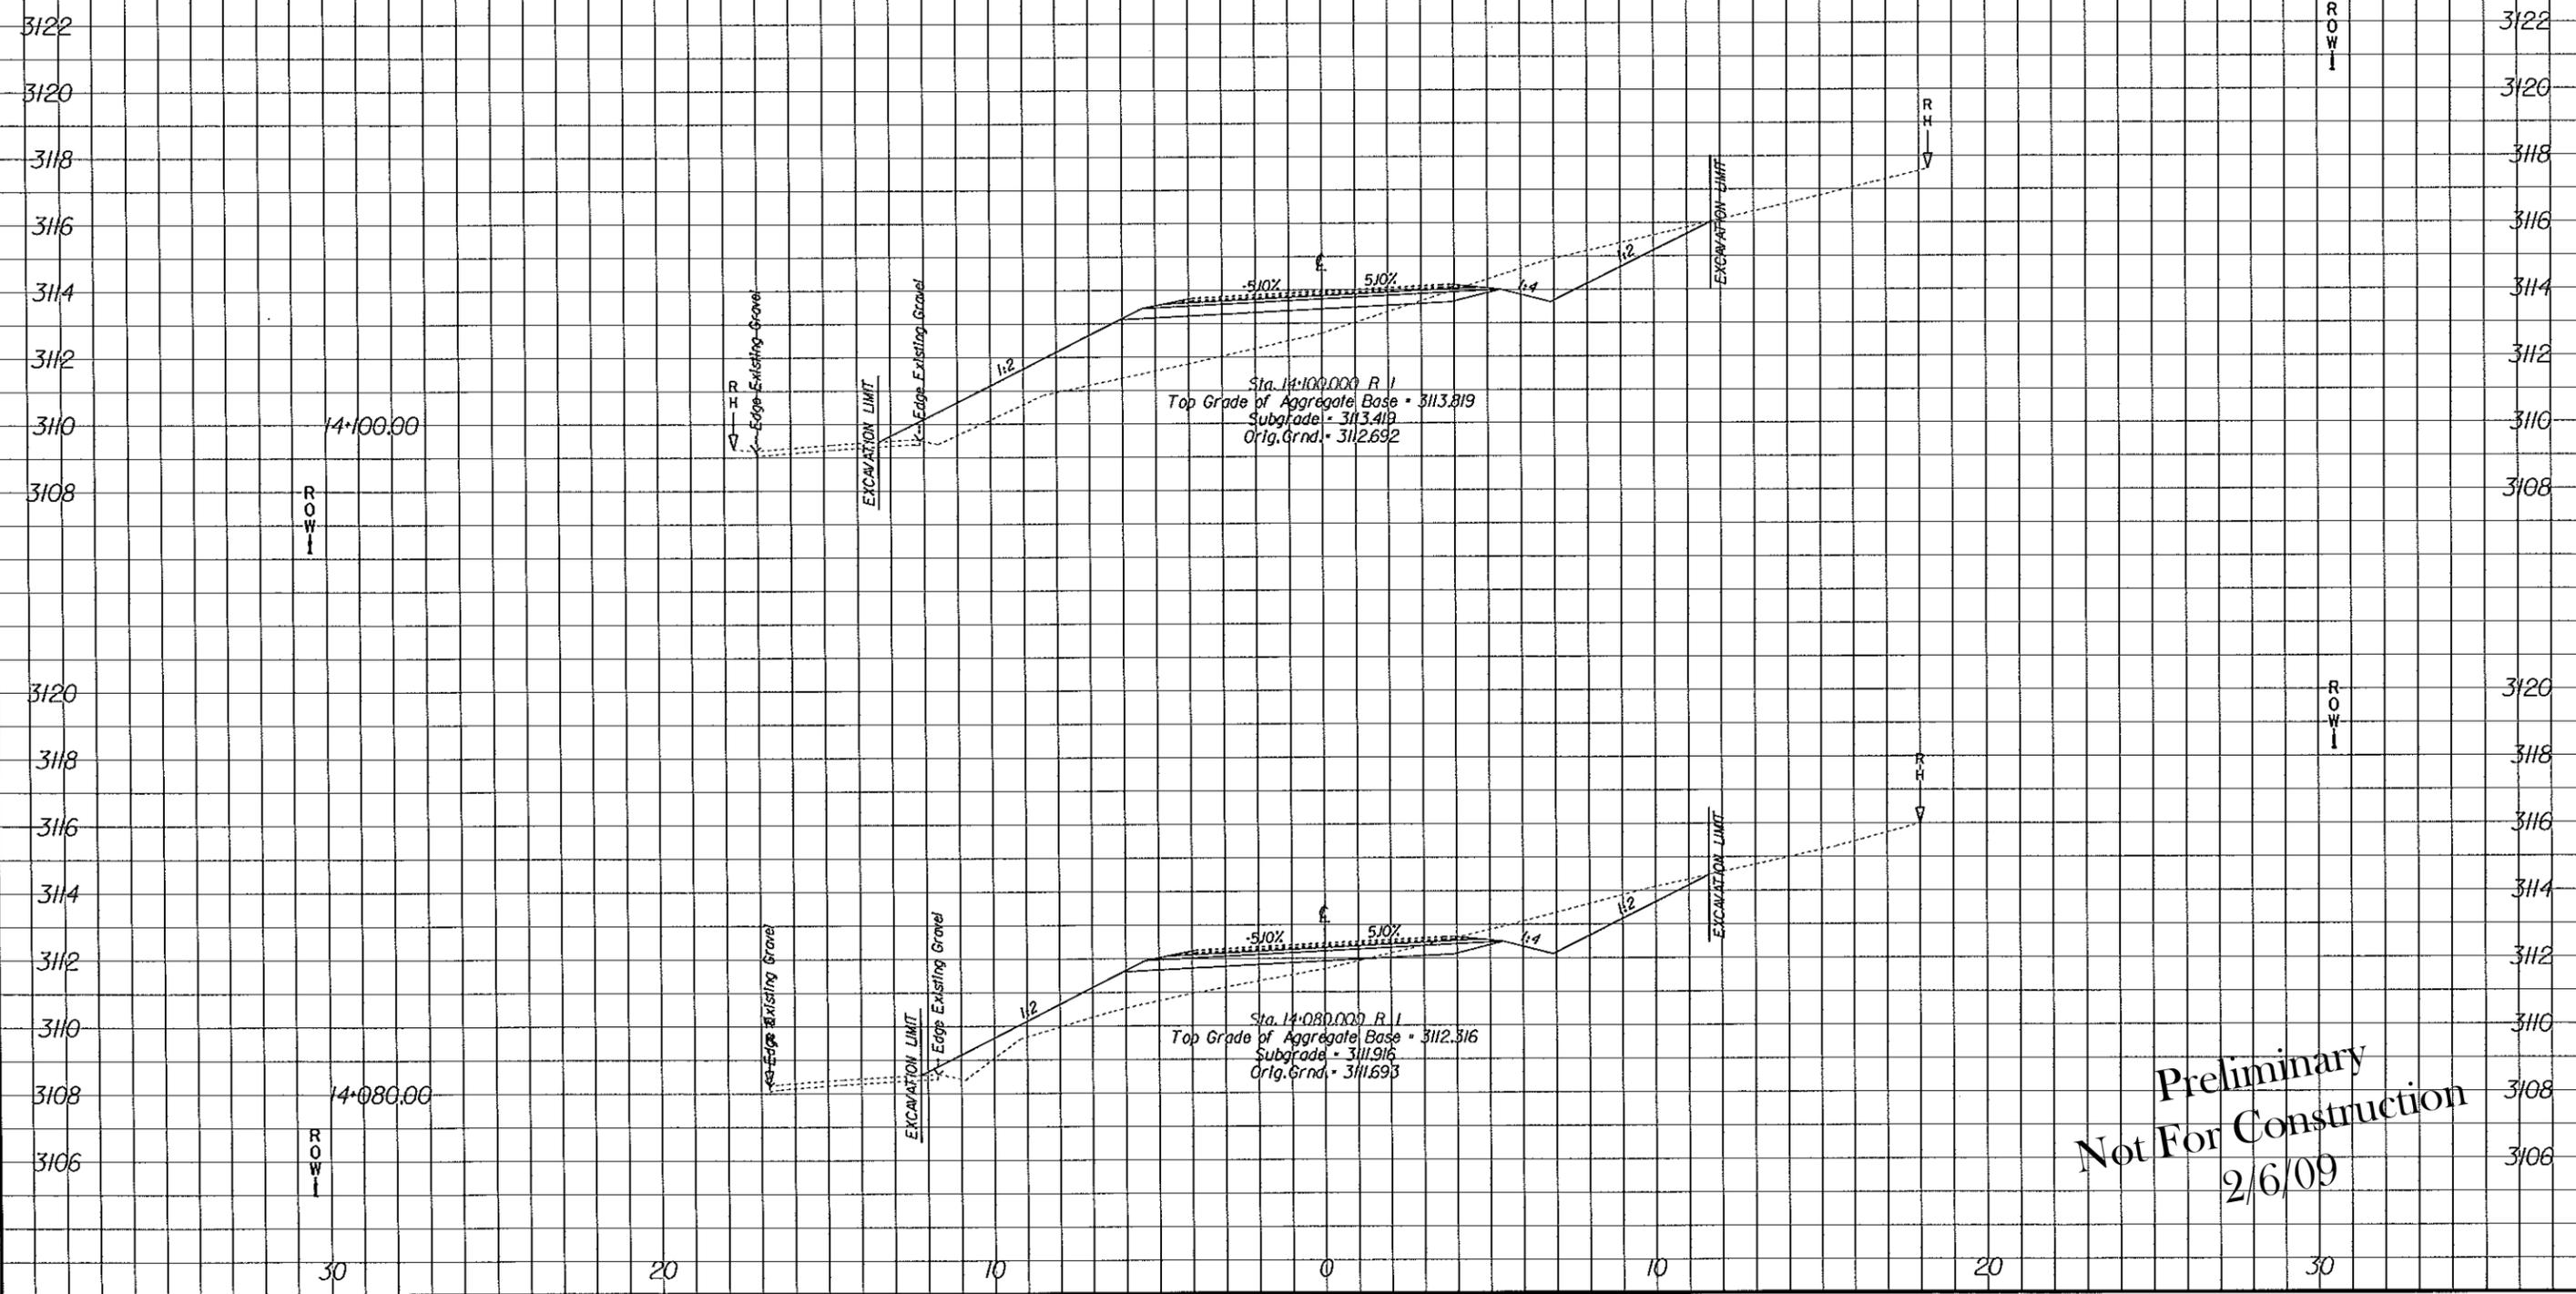

Preliminary
 Not For Construction
 2/6/09

05-JAN-2006 10:47:38 xsh.dgn


REG	STATE	PROJECT	SUBSET NO.	SHEET NO.
8	UT	UT PFH 39-102) SEVERNILE GOOSEBERRY	X106	107

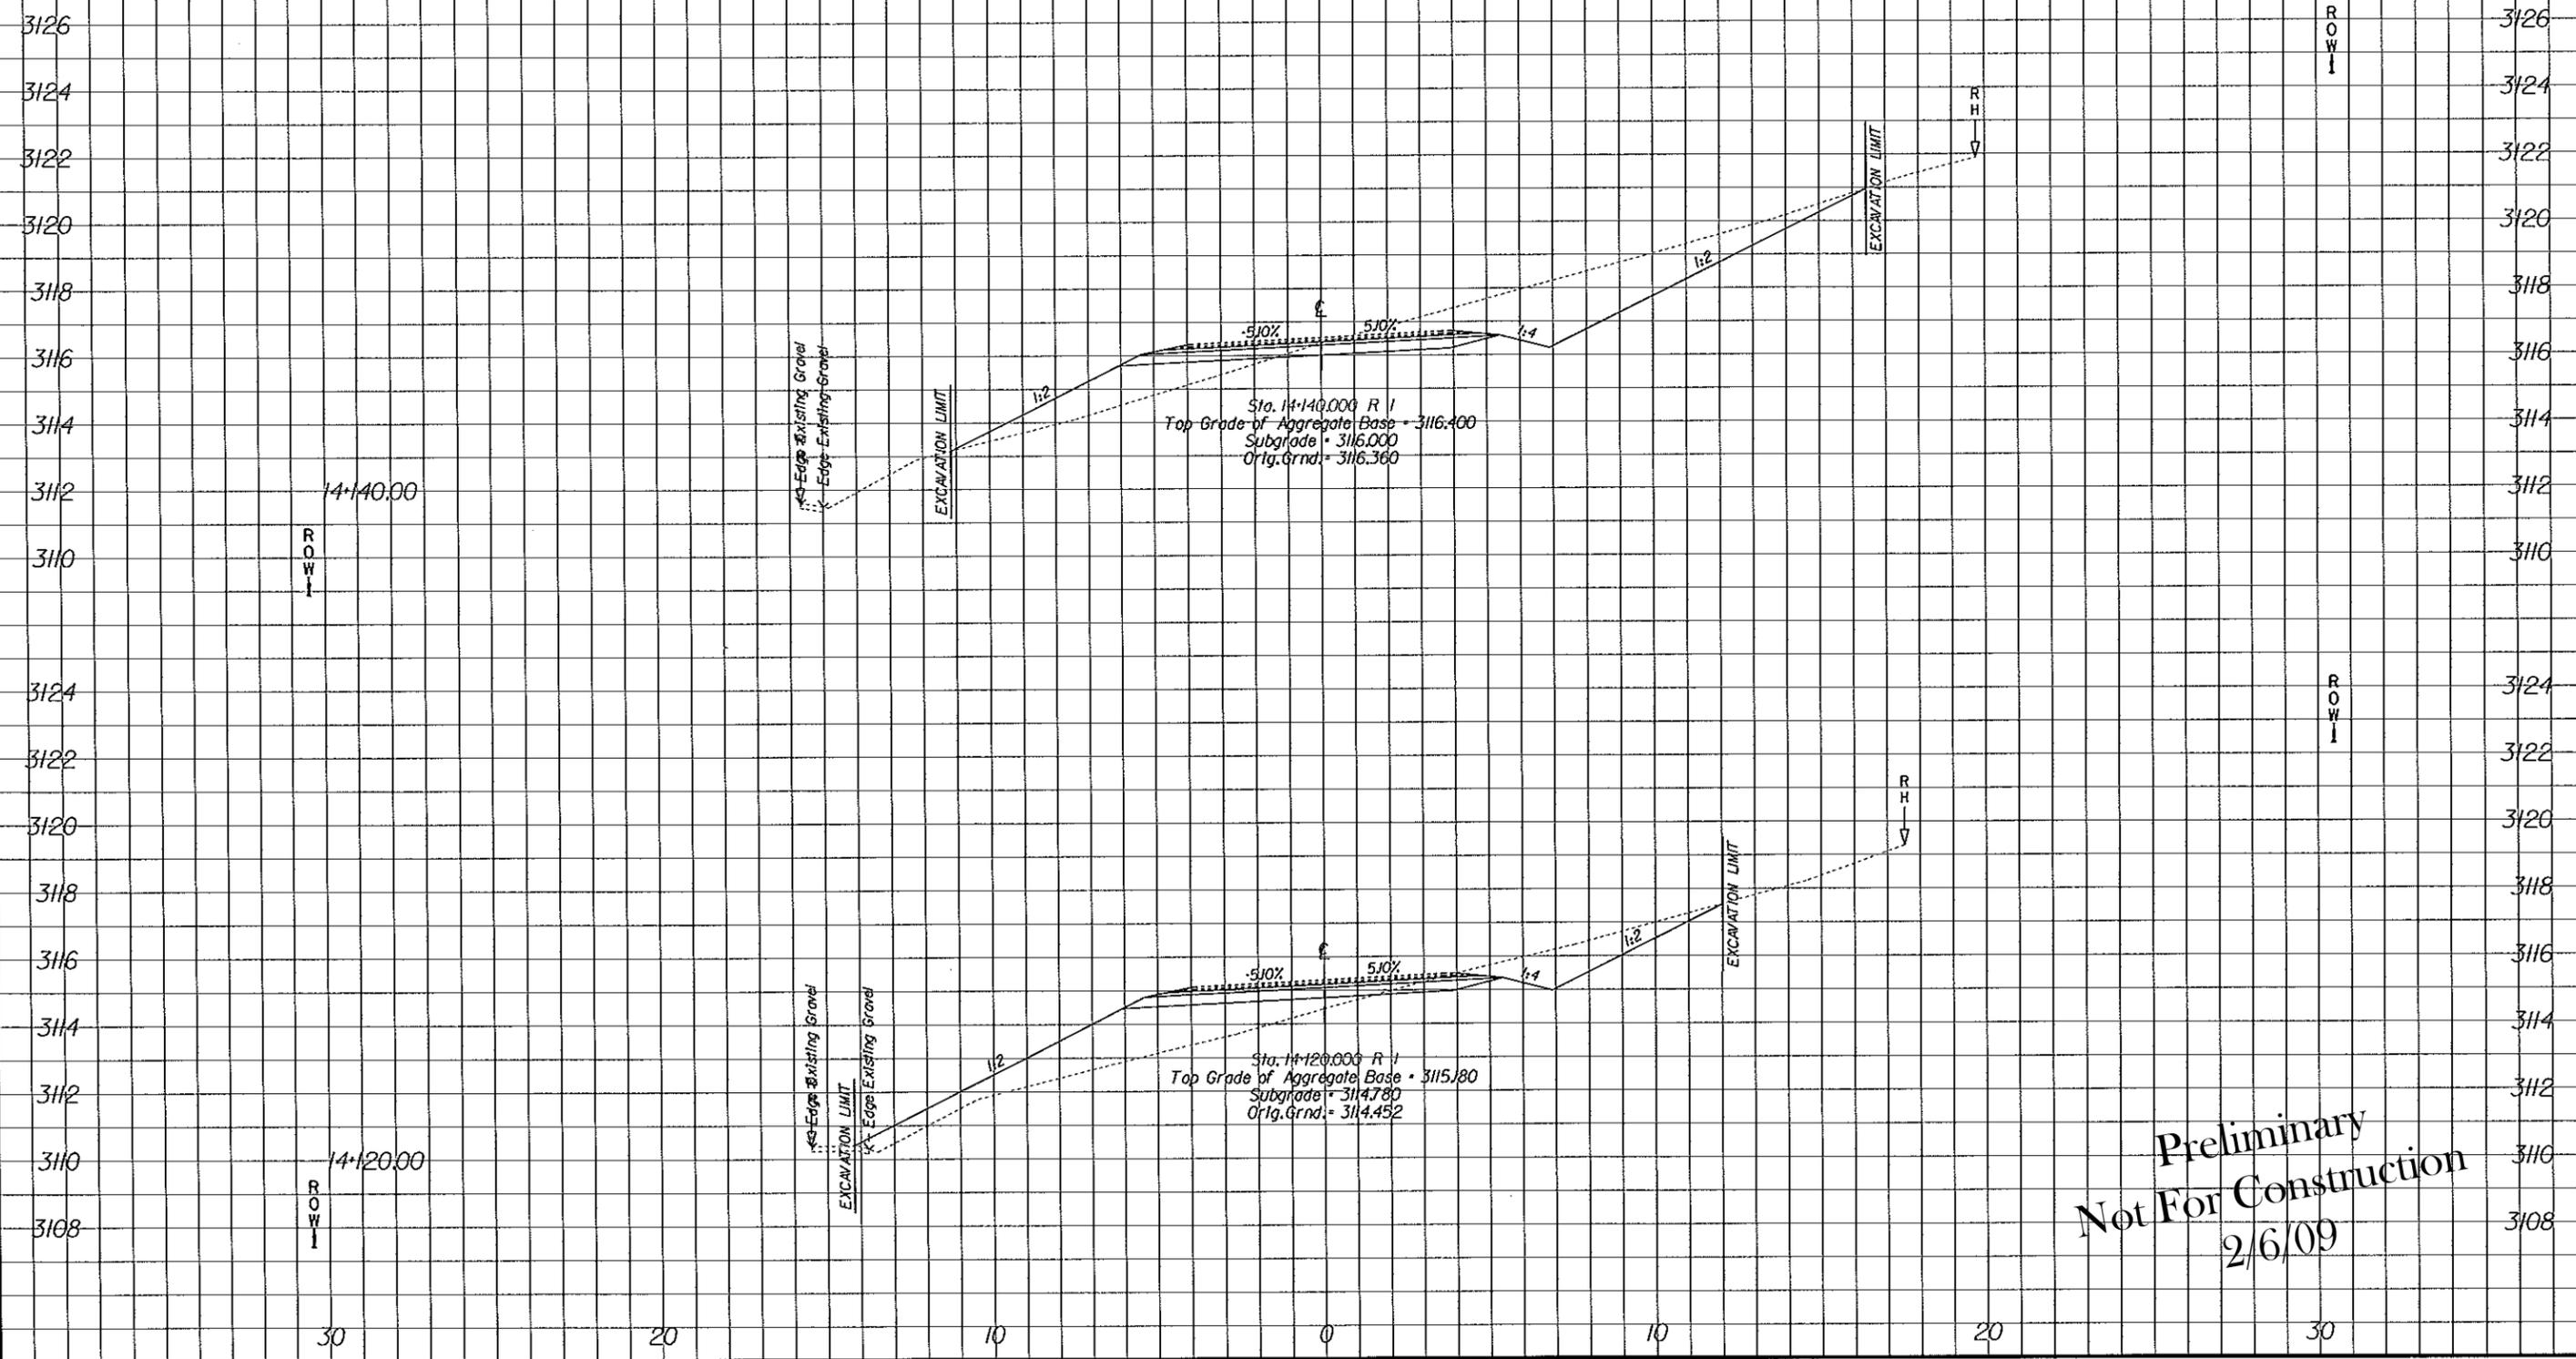

Preliminary
Not For Construction
2/6/09

05-JAN-2006 10:17:38 xsn.dgn


REG	STATE	PROJECT	SUBSET NO.	SHEET NO.
8	UT	UT PFH 39-1(2) SEVERNILE GOOSEBERRY	X107	108

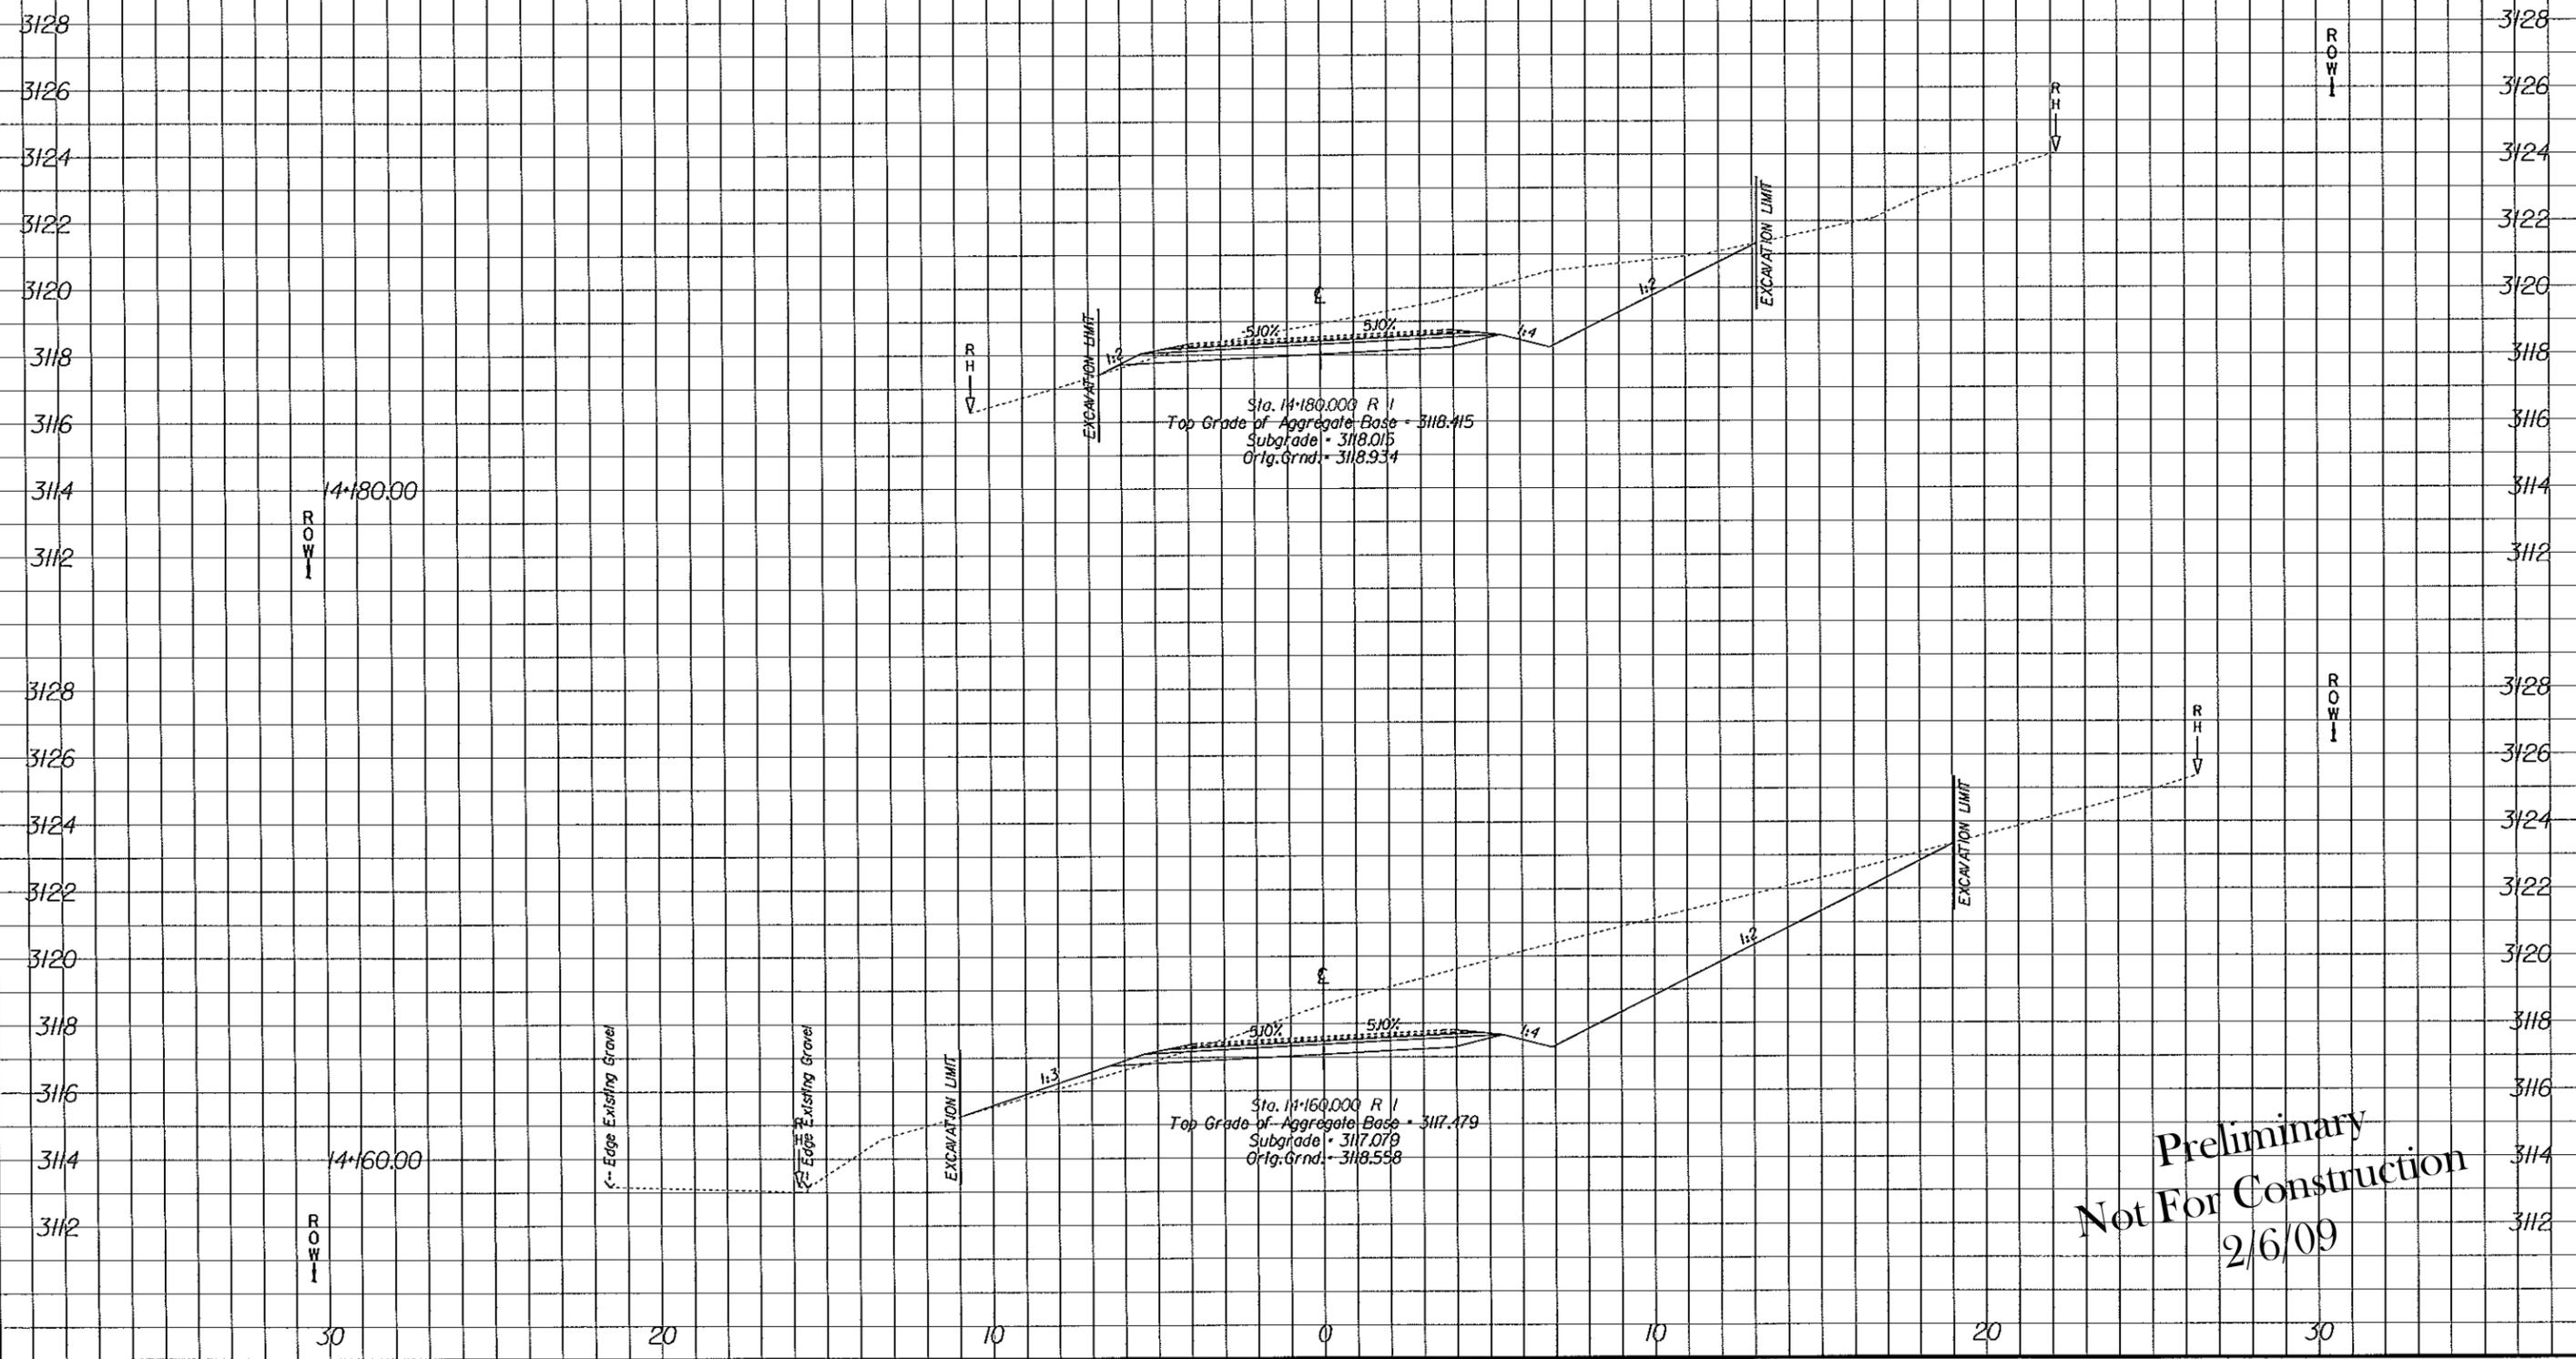

Preliminary
 Not For Construction
 2/6/09

05-JAN-2006 10:17:38 xsm.dgn


REG	STATE	PROJECT	SUBSET NO.	SHEET NO.
8	UT	UT PFH 39-1(2) SEVENMILE GOOSEBERRY	X108	109

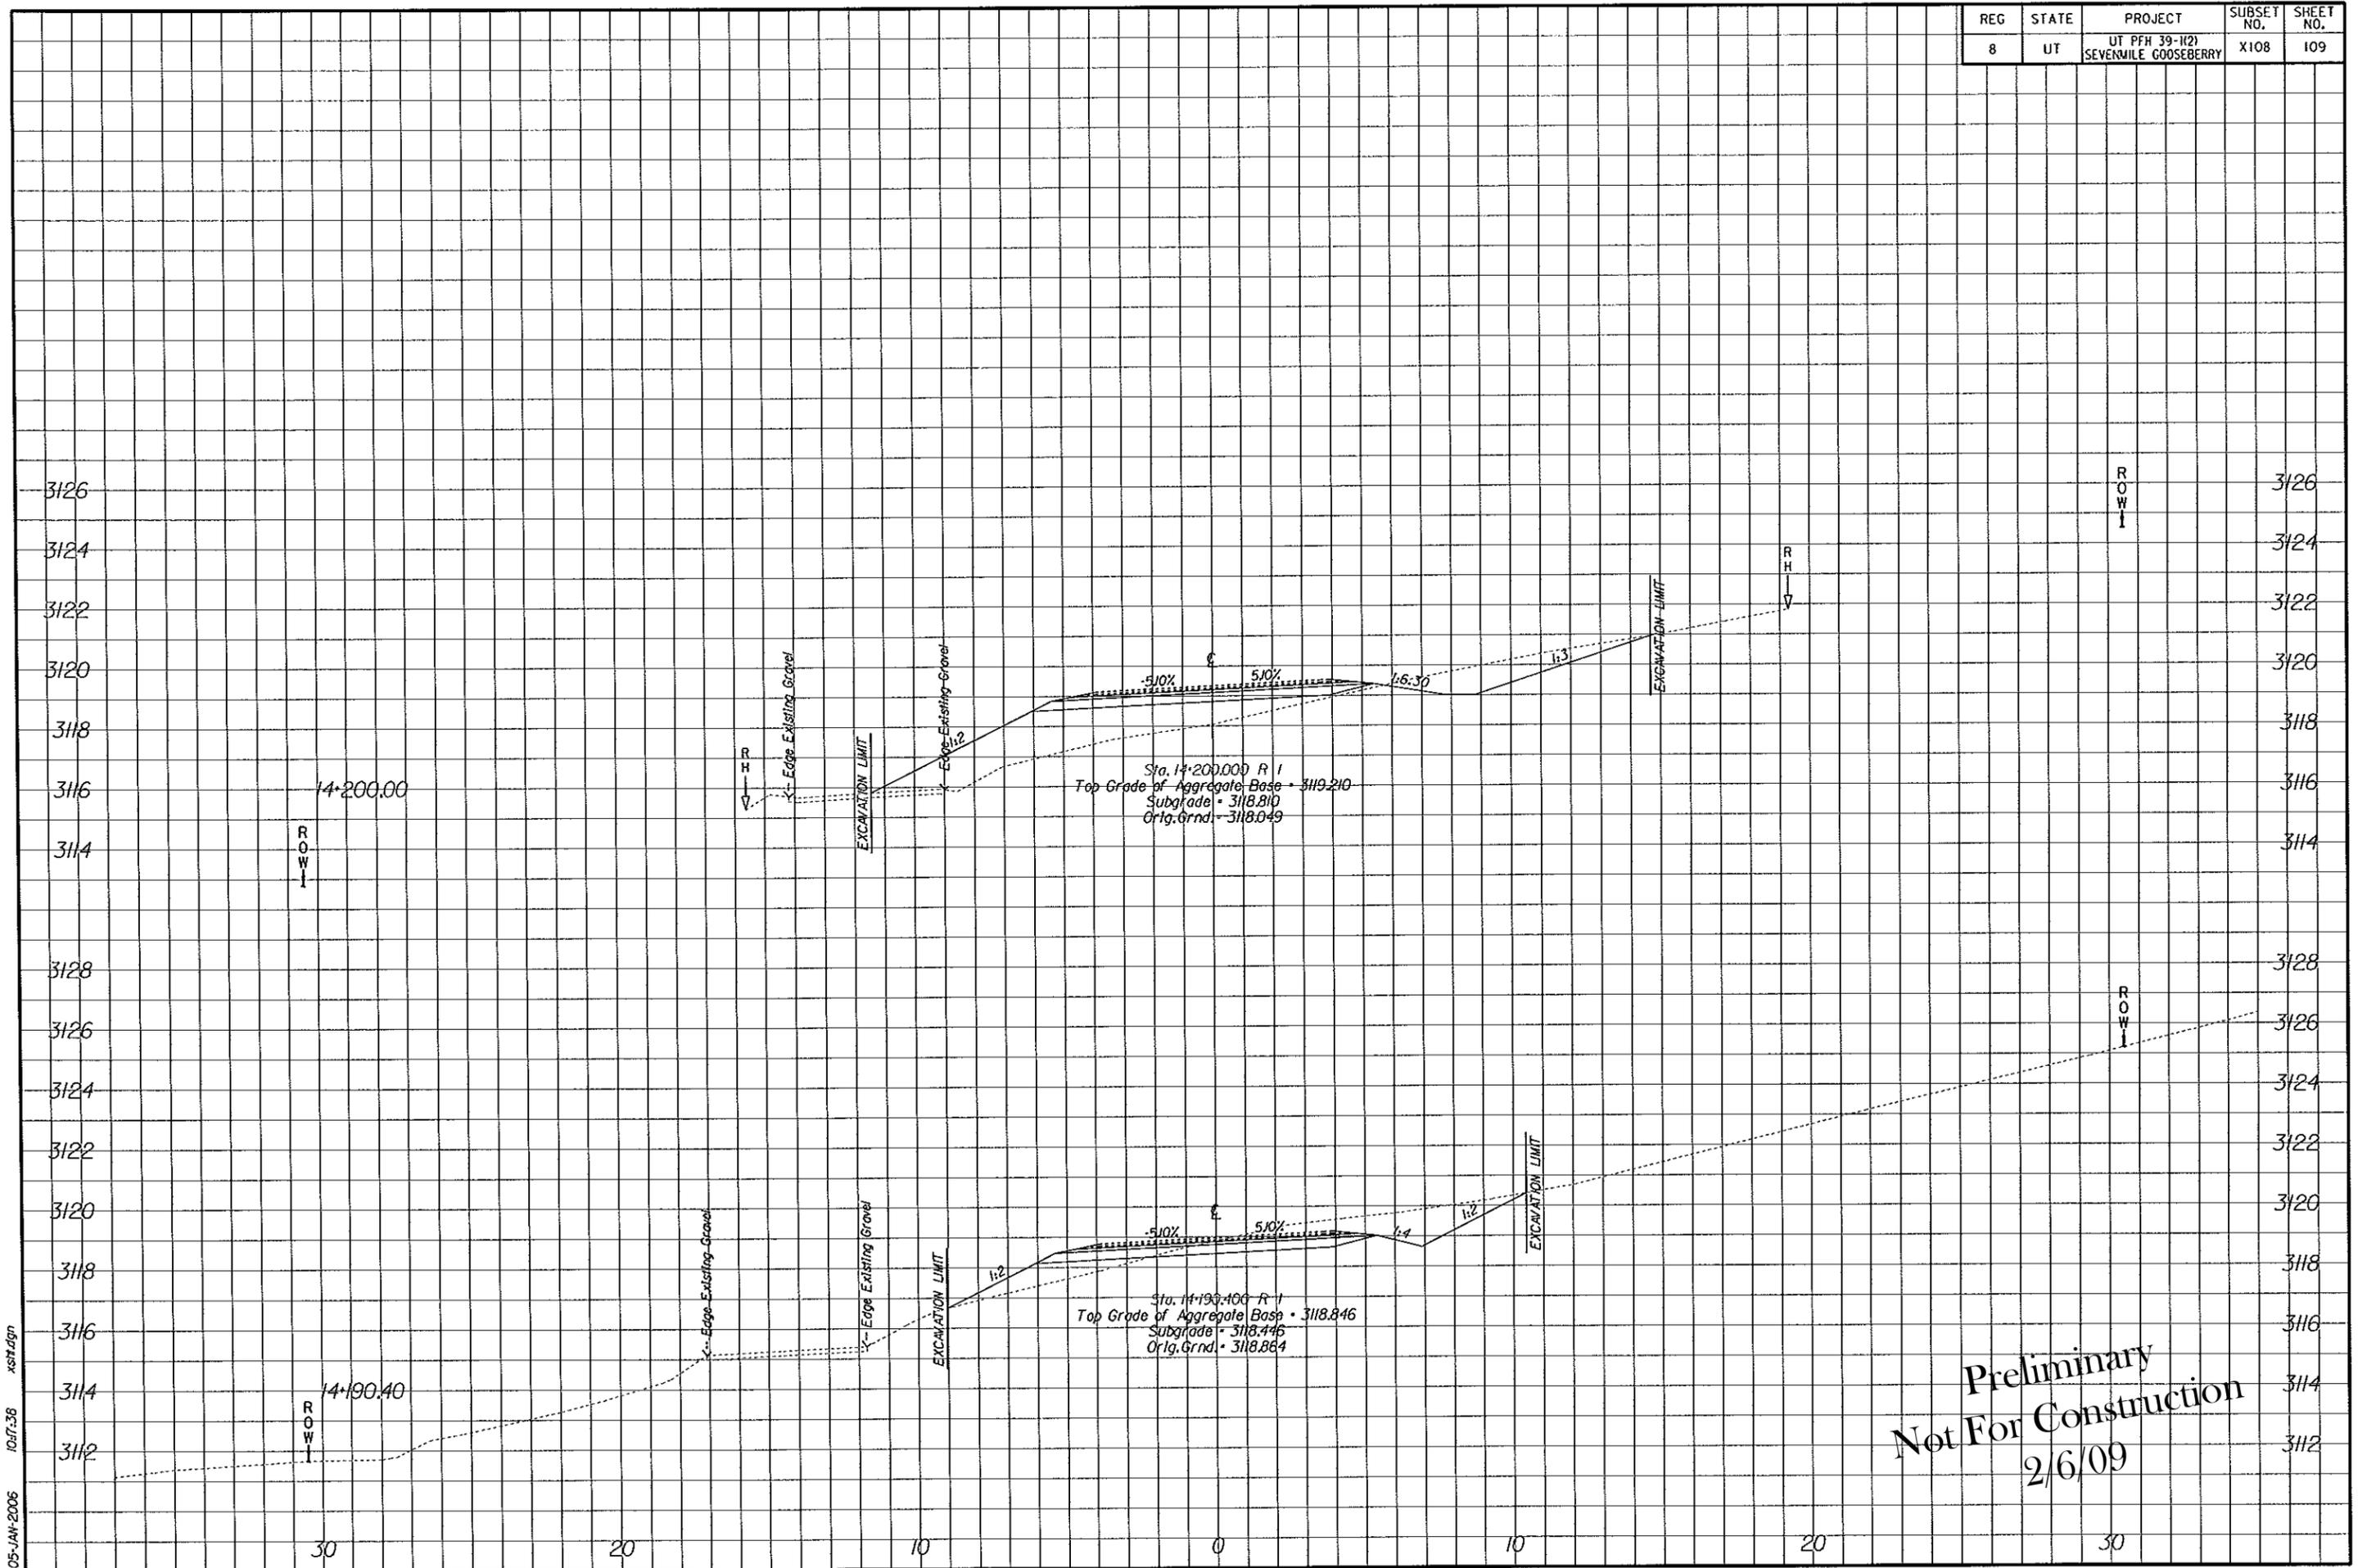

Preliminary
 Not For Construction
 2/6/09

05-JAN-2006 10:17:38 xsh.dgn


REG	STATE	PROJECT	SUBSET NO.	SHEET NO.
8	UT	UT PFH 39-112) SEVENMILE GOOSEBERRY	X109	110

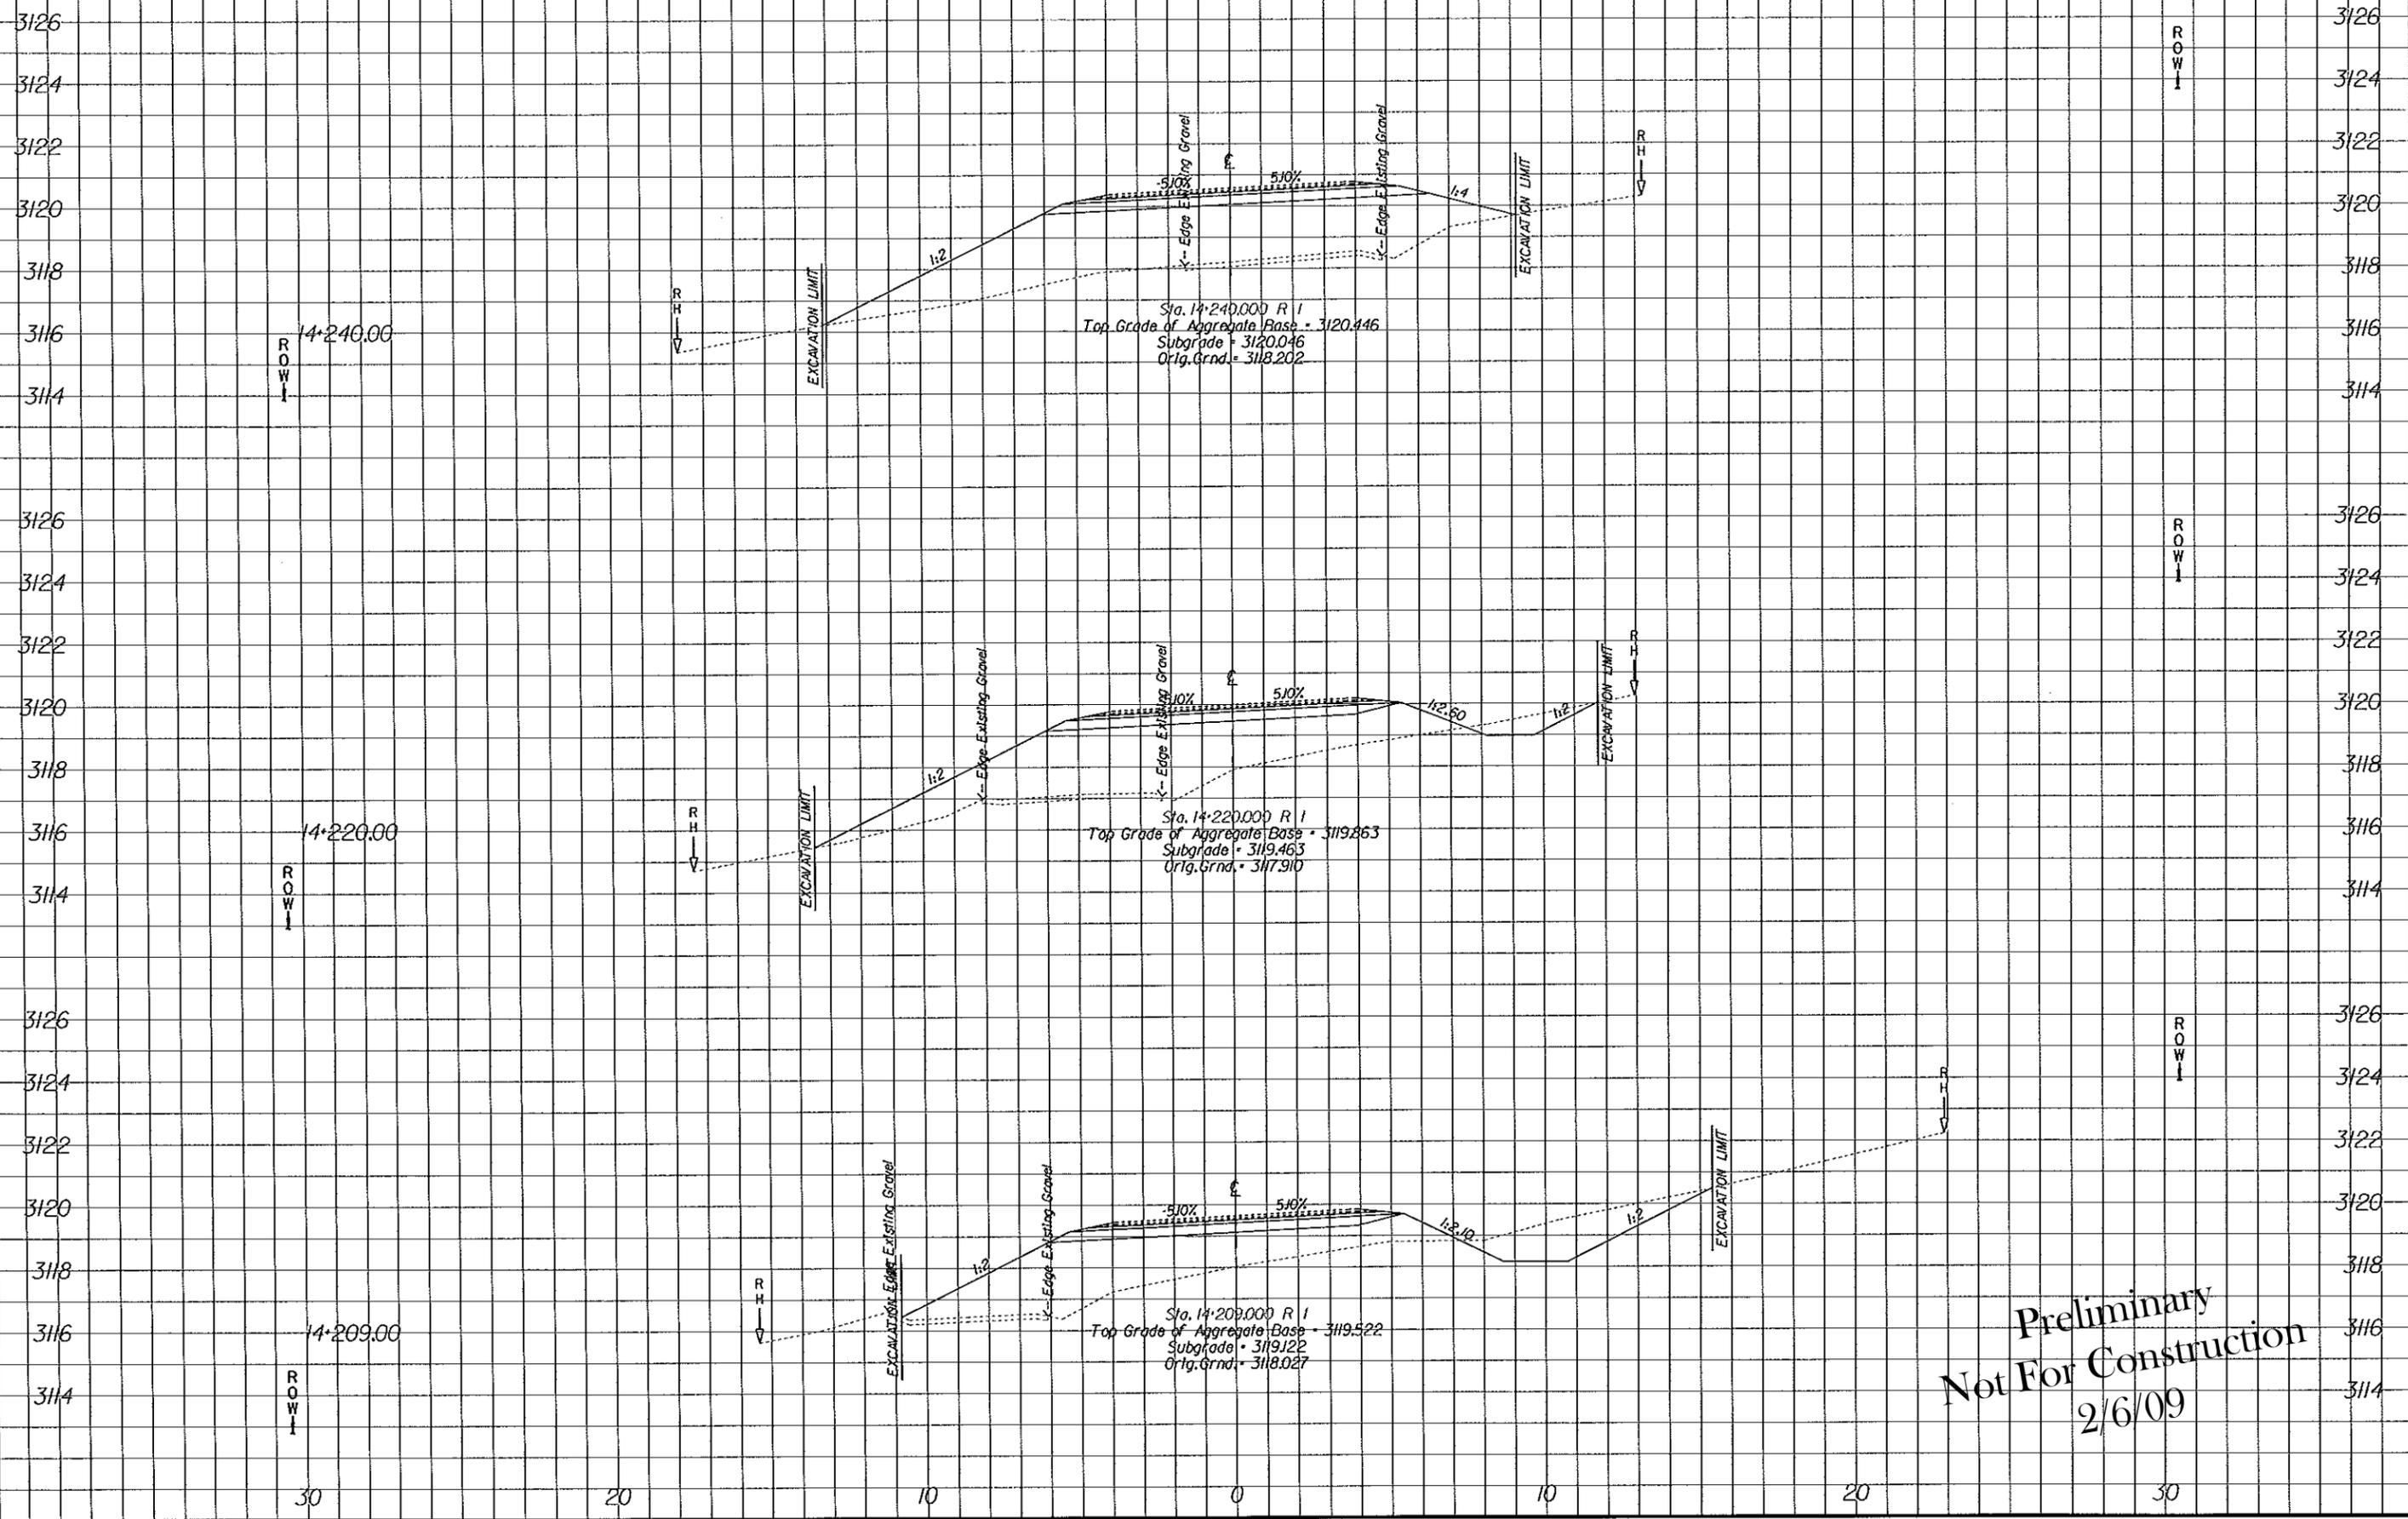

Preliminary
Not For Construction
2/6/09

05-JAN-2006 10:17:58 xsh.dgn


REG	STATE	PROJECT	SUBSET NO.	SHEET NO.
8	UT	UT PFH 39-112) SEVENMILE GOOSEBERRY	X110	111

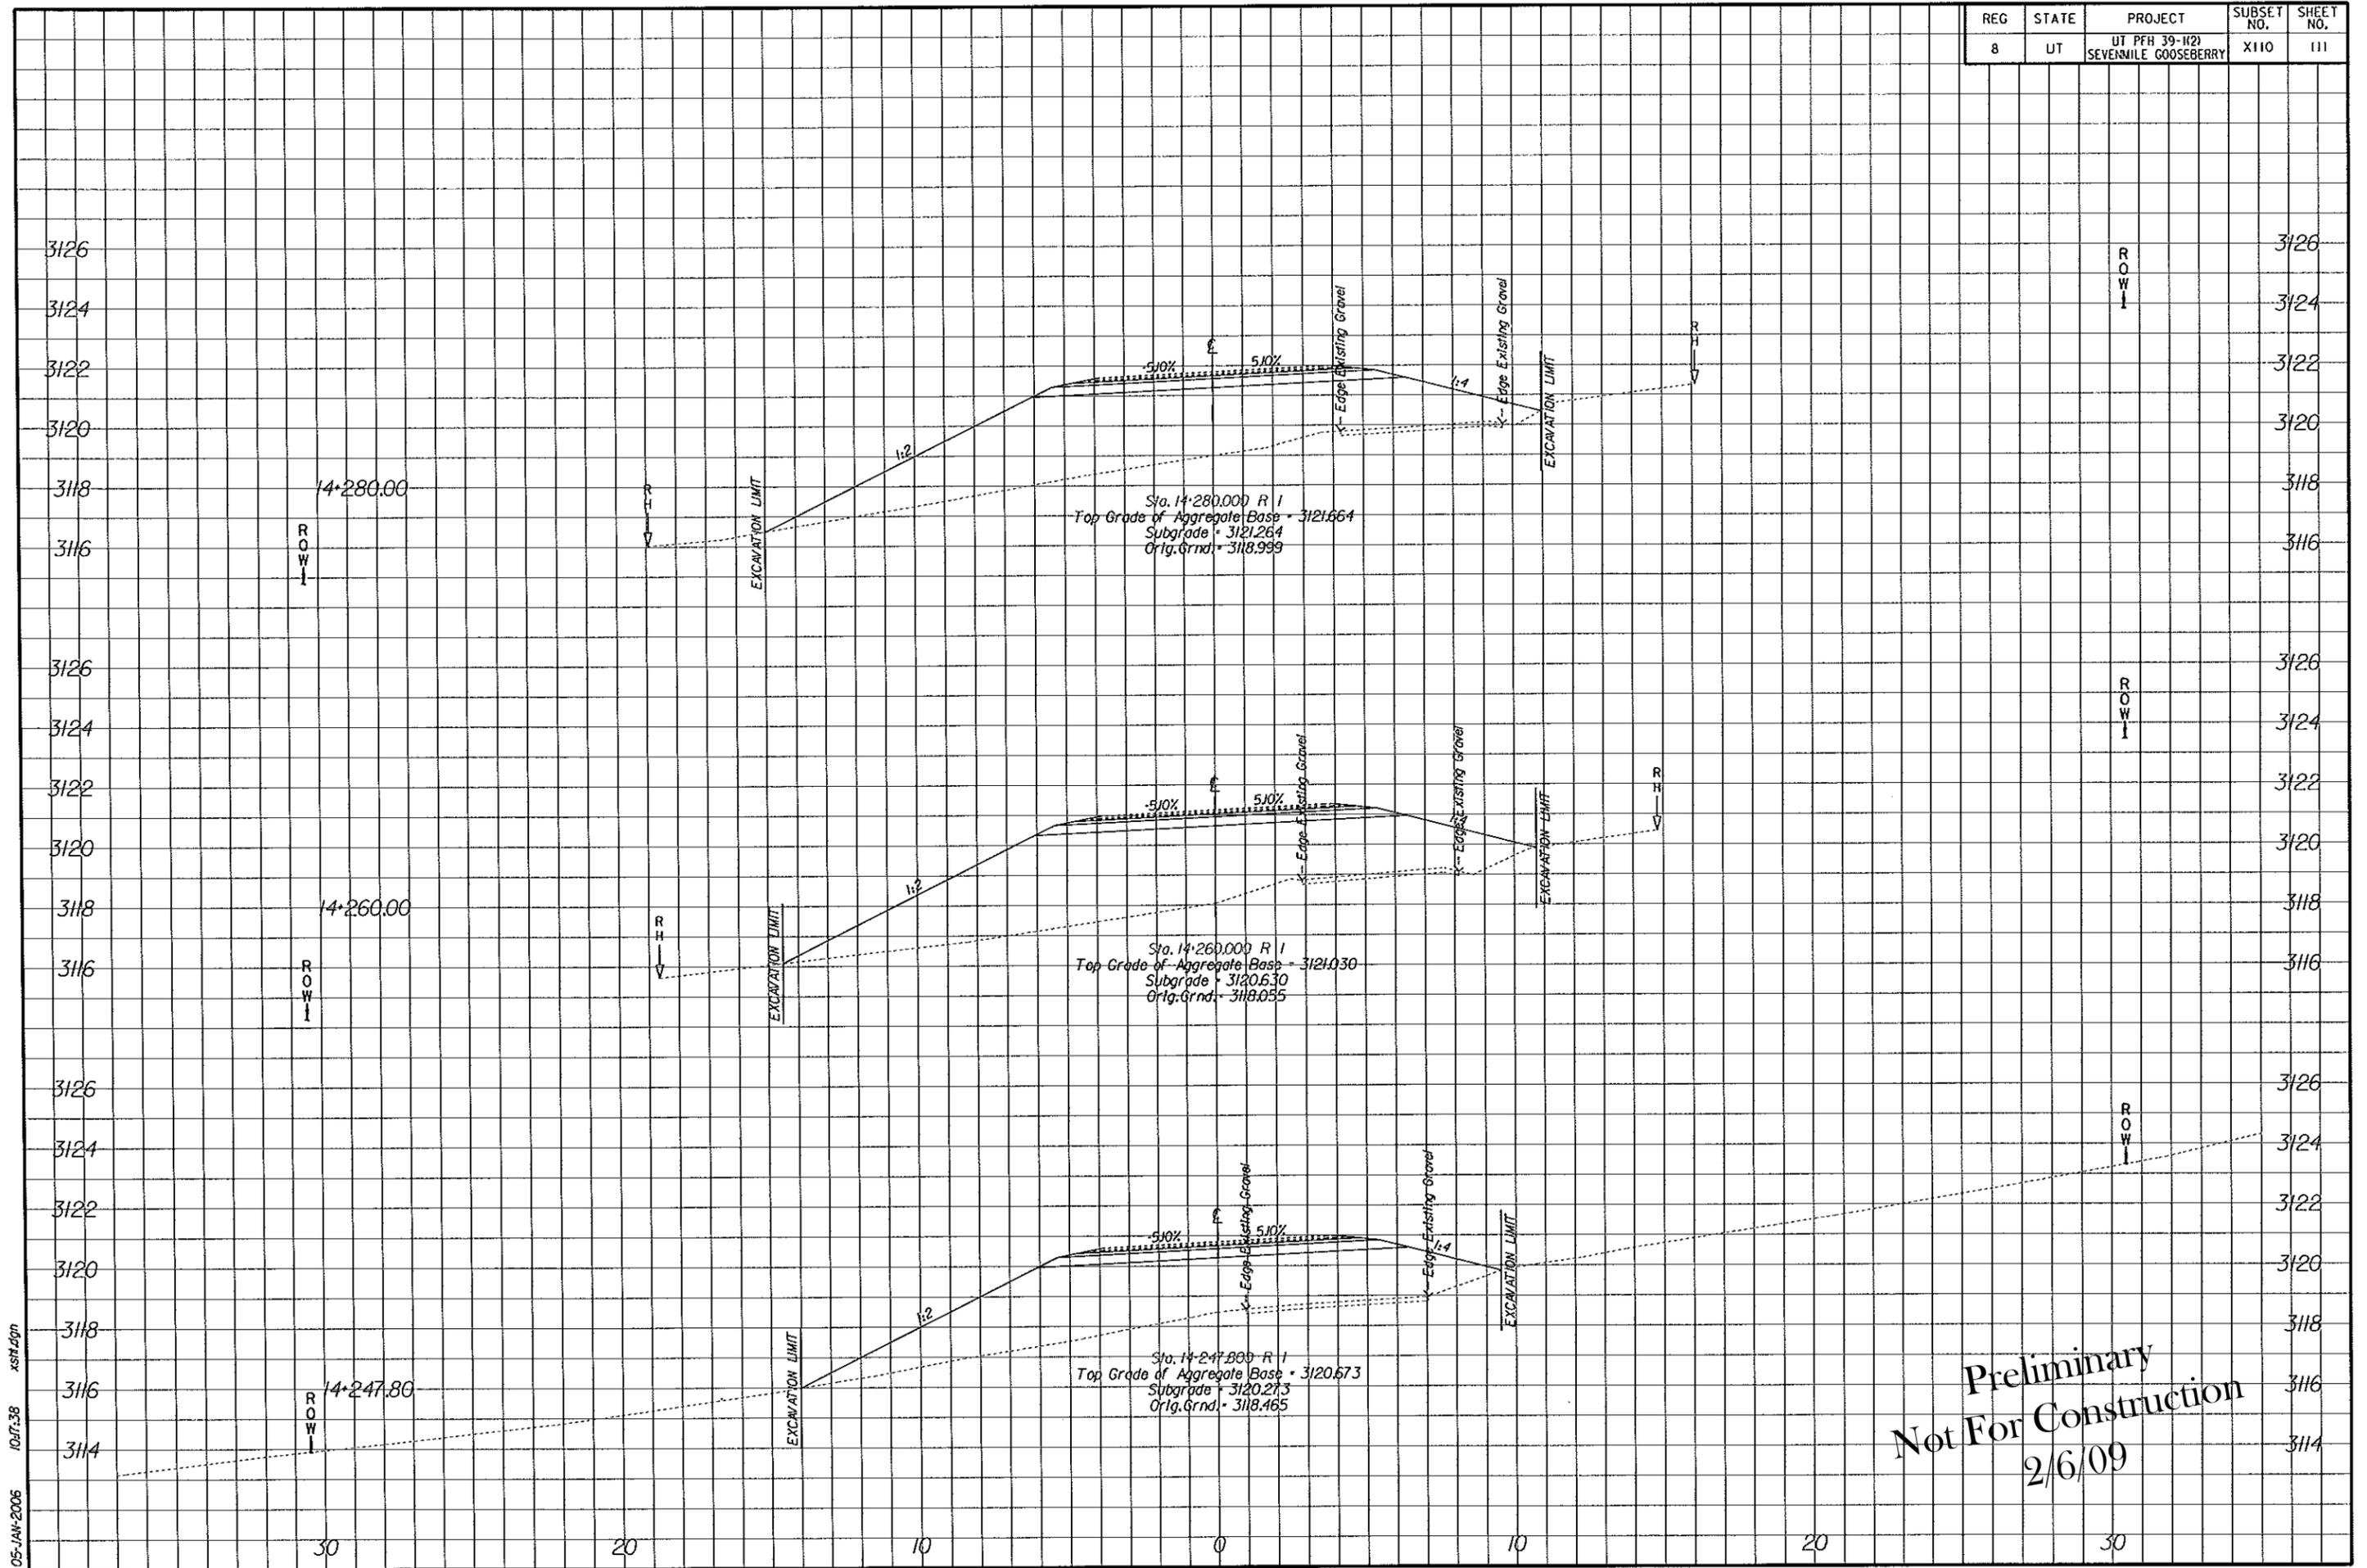

Preliminary
Not For Construction
2/6/09

05-JAN-2006 10:17:38 xshl009


REG	STATE	PROJECT	SUBSET NO.	SHEET NO.
8	UT	UT PFH 39-112) SEVENMILE GOOSEBERRY	XIII	112

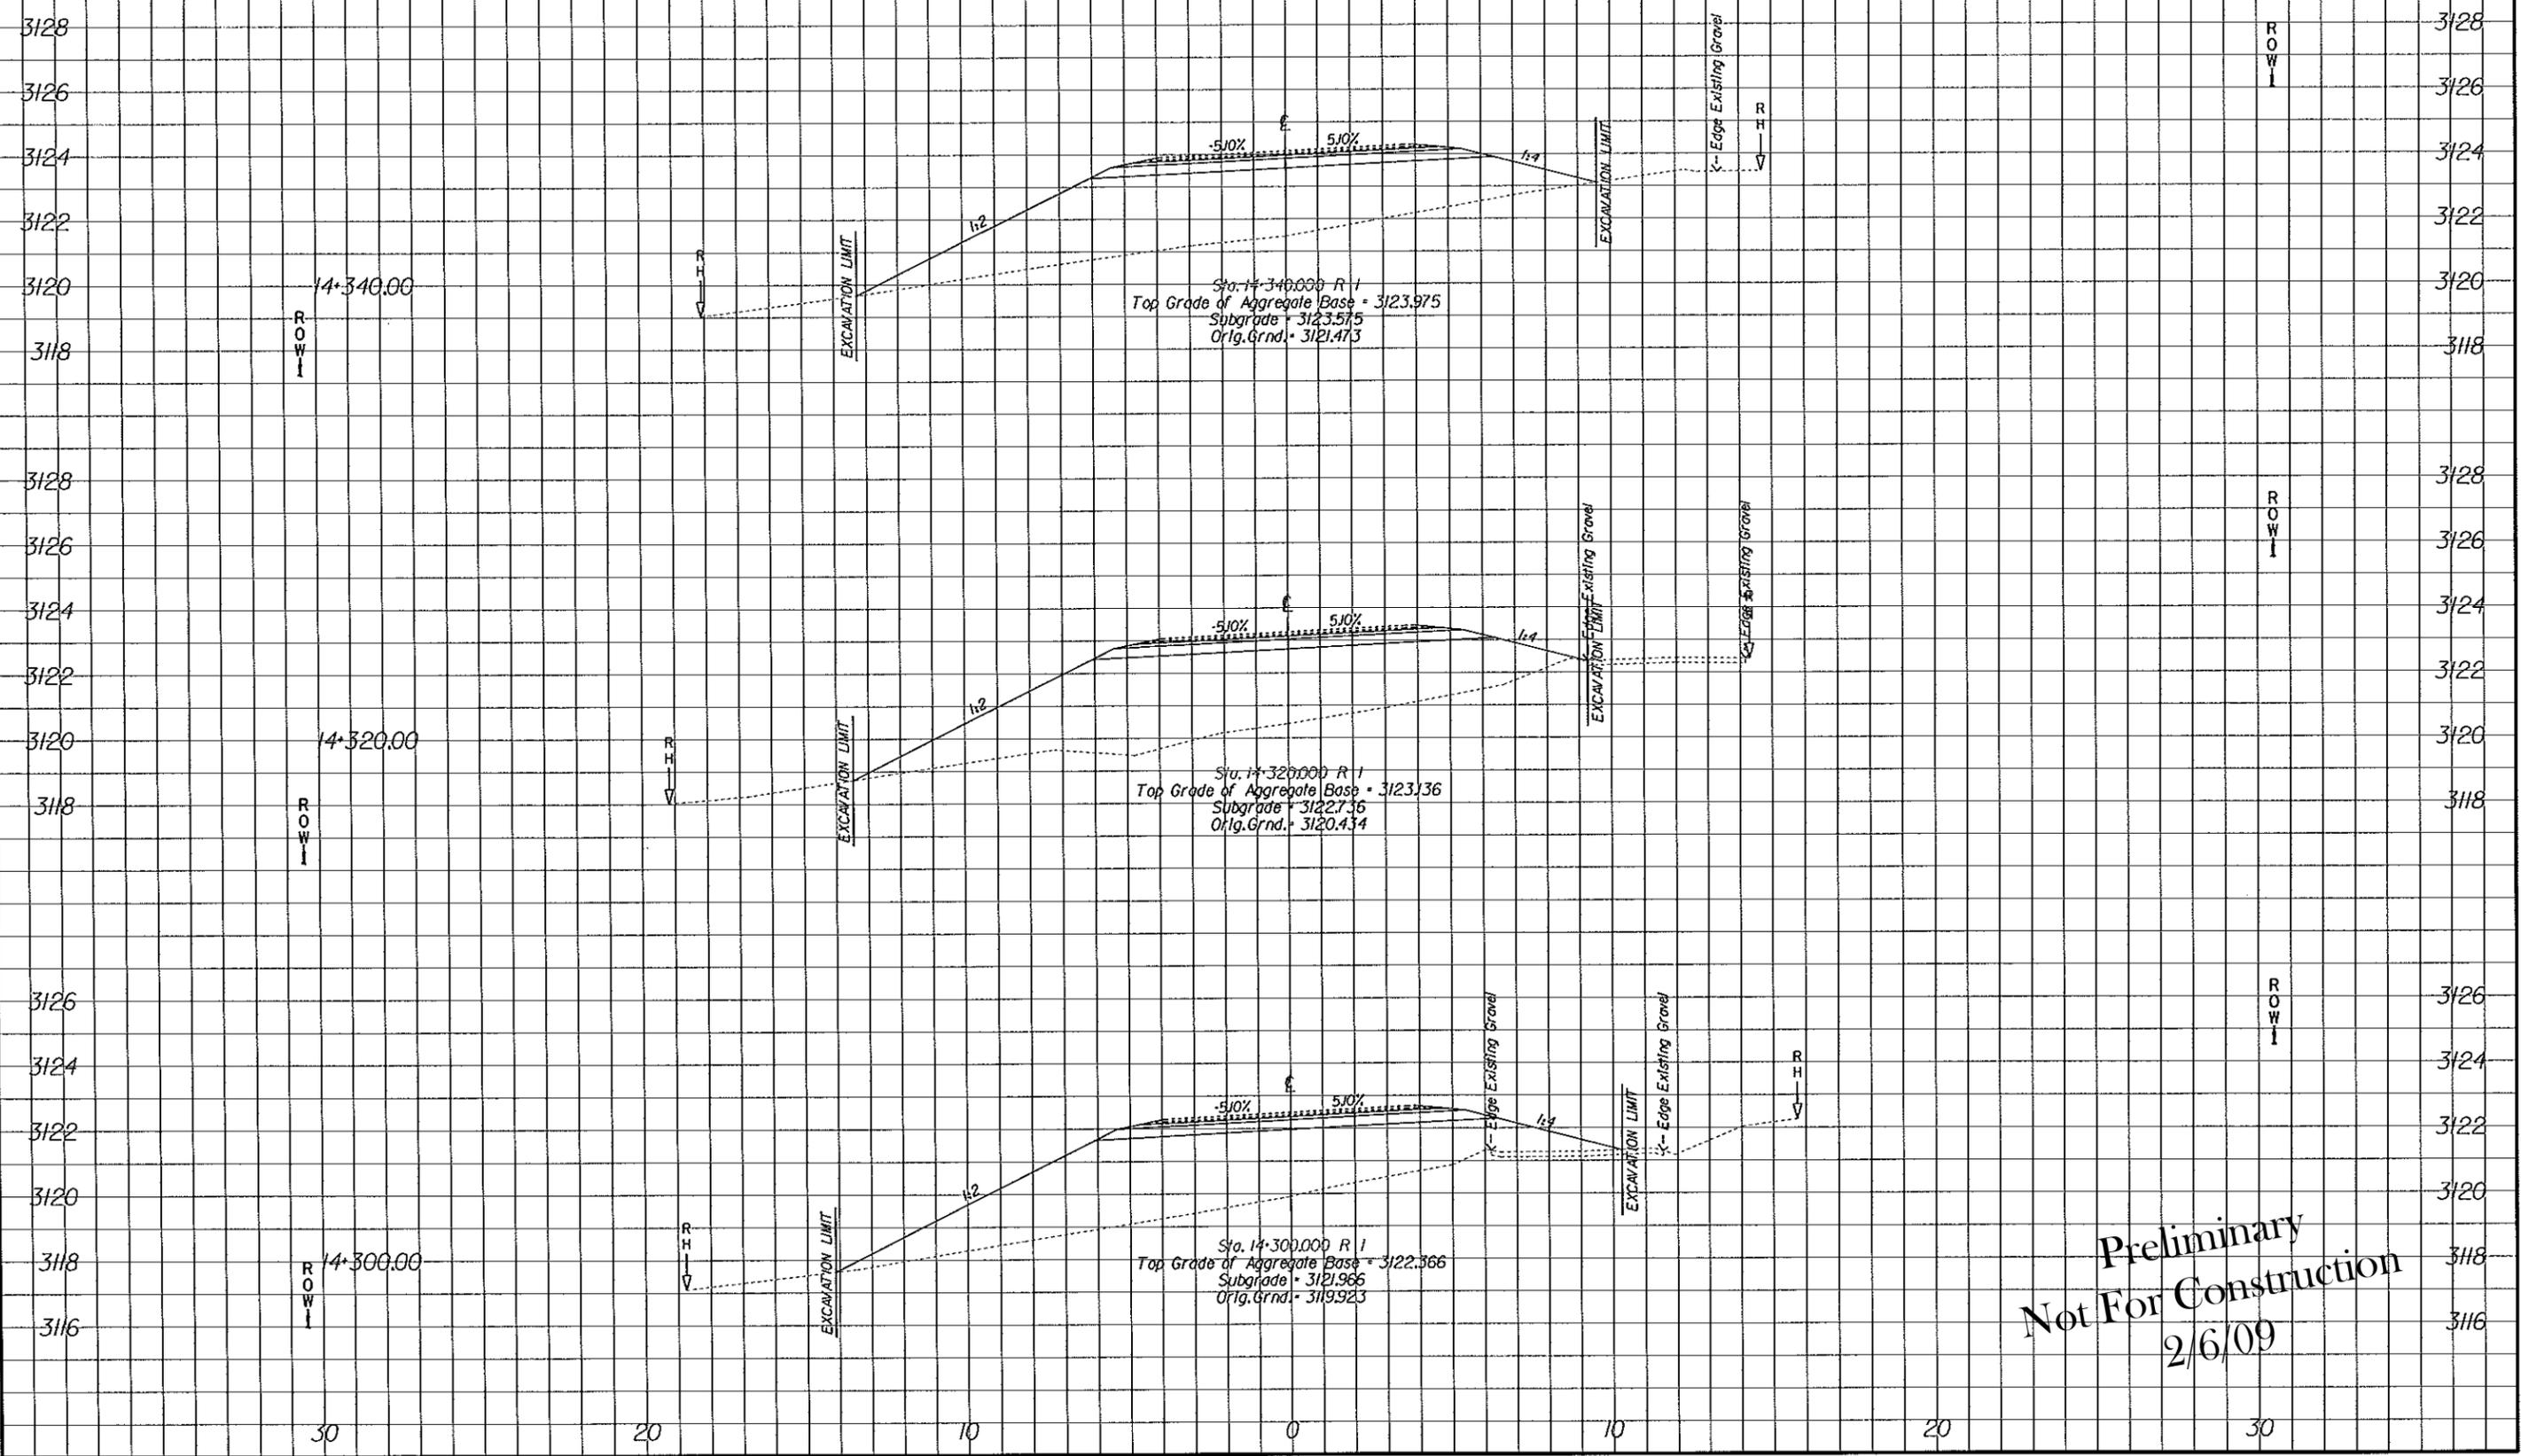

Preliminary
Not For Construction
2/6/09

05-JAN-2006 10:47:38 xsn.dgn


REG	STATE	PROJECT	SUBSET NO.	SHEET NO.
8	UT	UT PFH 39-1(2) SEVENMILE GOOSEBERRY	X112	113

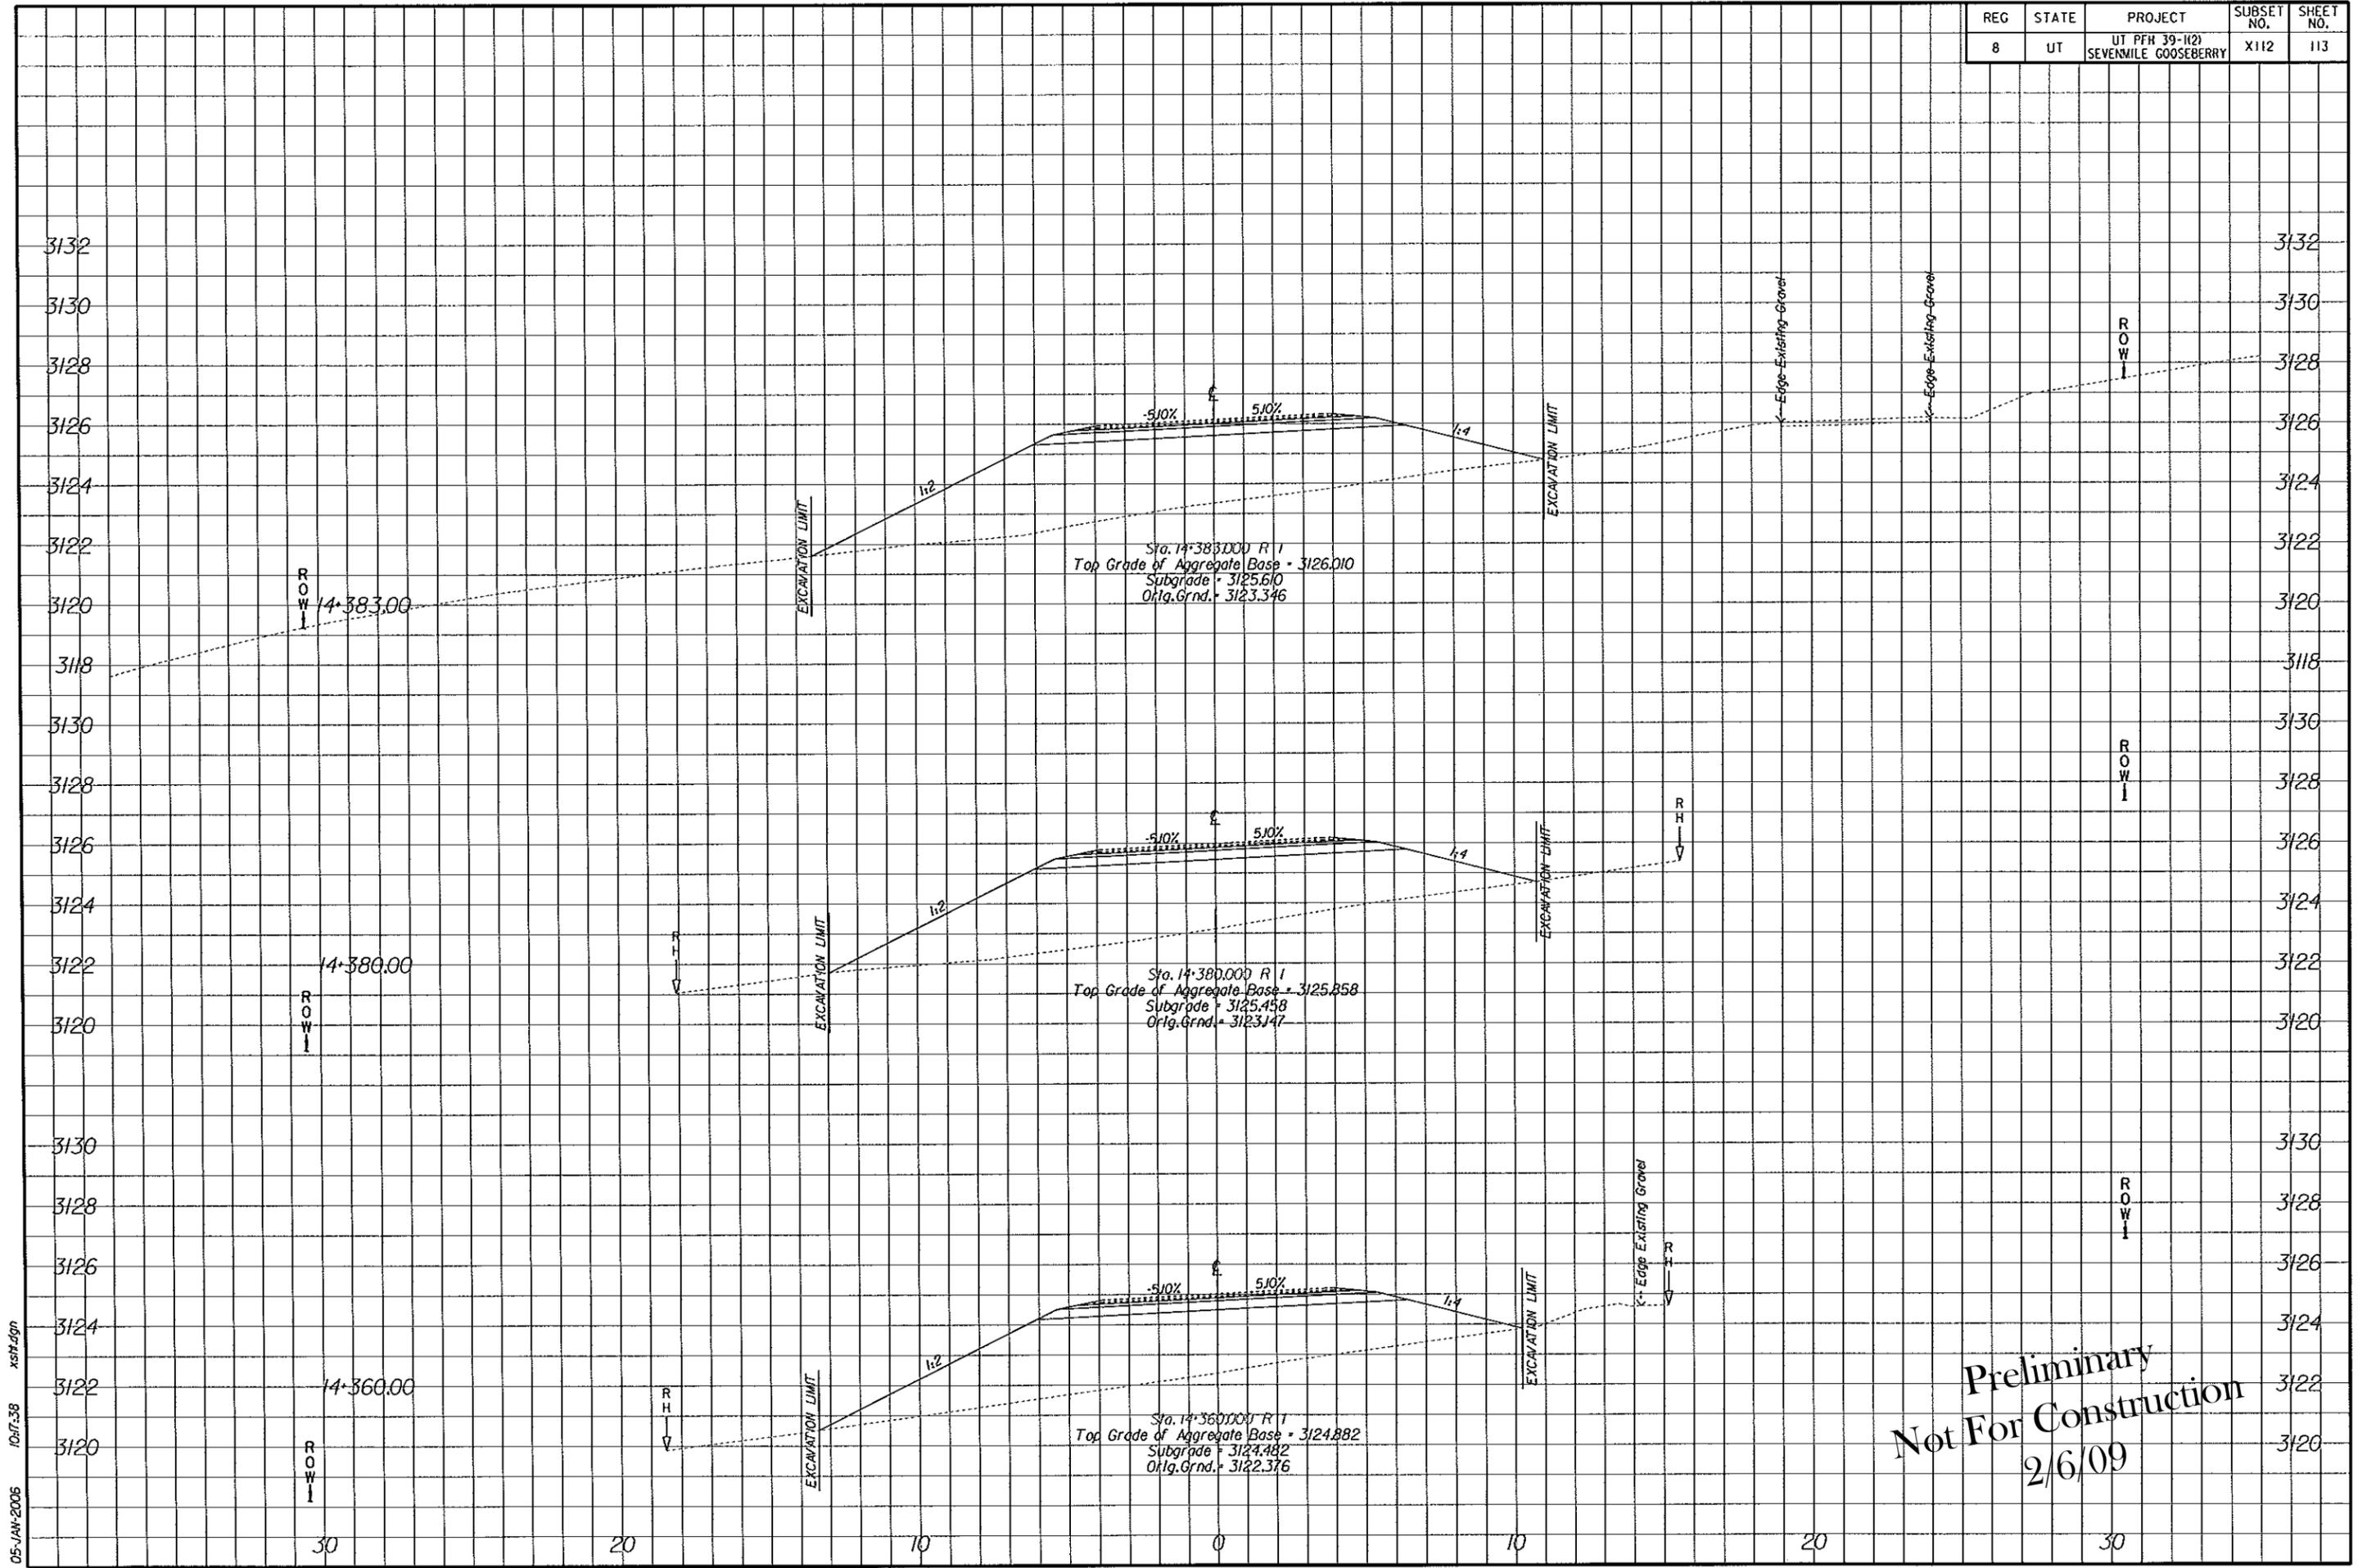

Preliminary
Not For Construction
2/6/09

05-JAN-2006 10:17:38 xsh.dgn


REG	STATE	PROJECT	SUBSET NO.	SHEET NO.
8	UT	UT PFH 39-112) SEVENMILE GOOSEBERRY	X118	114

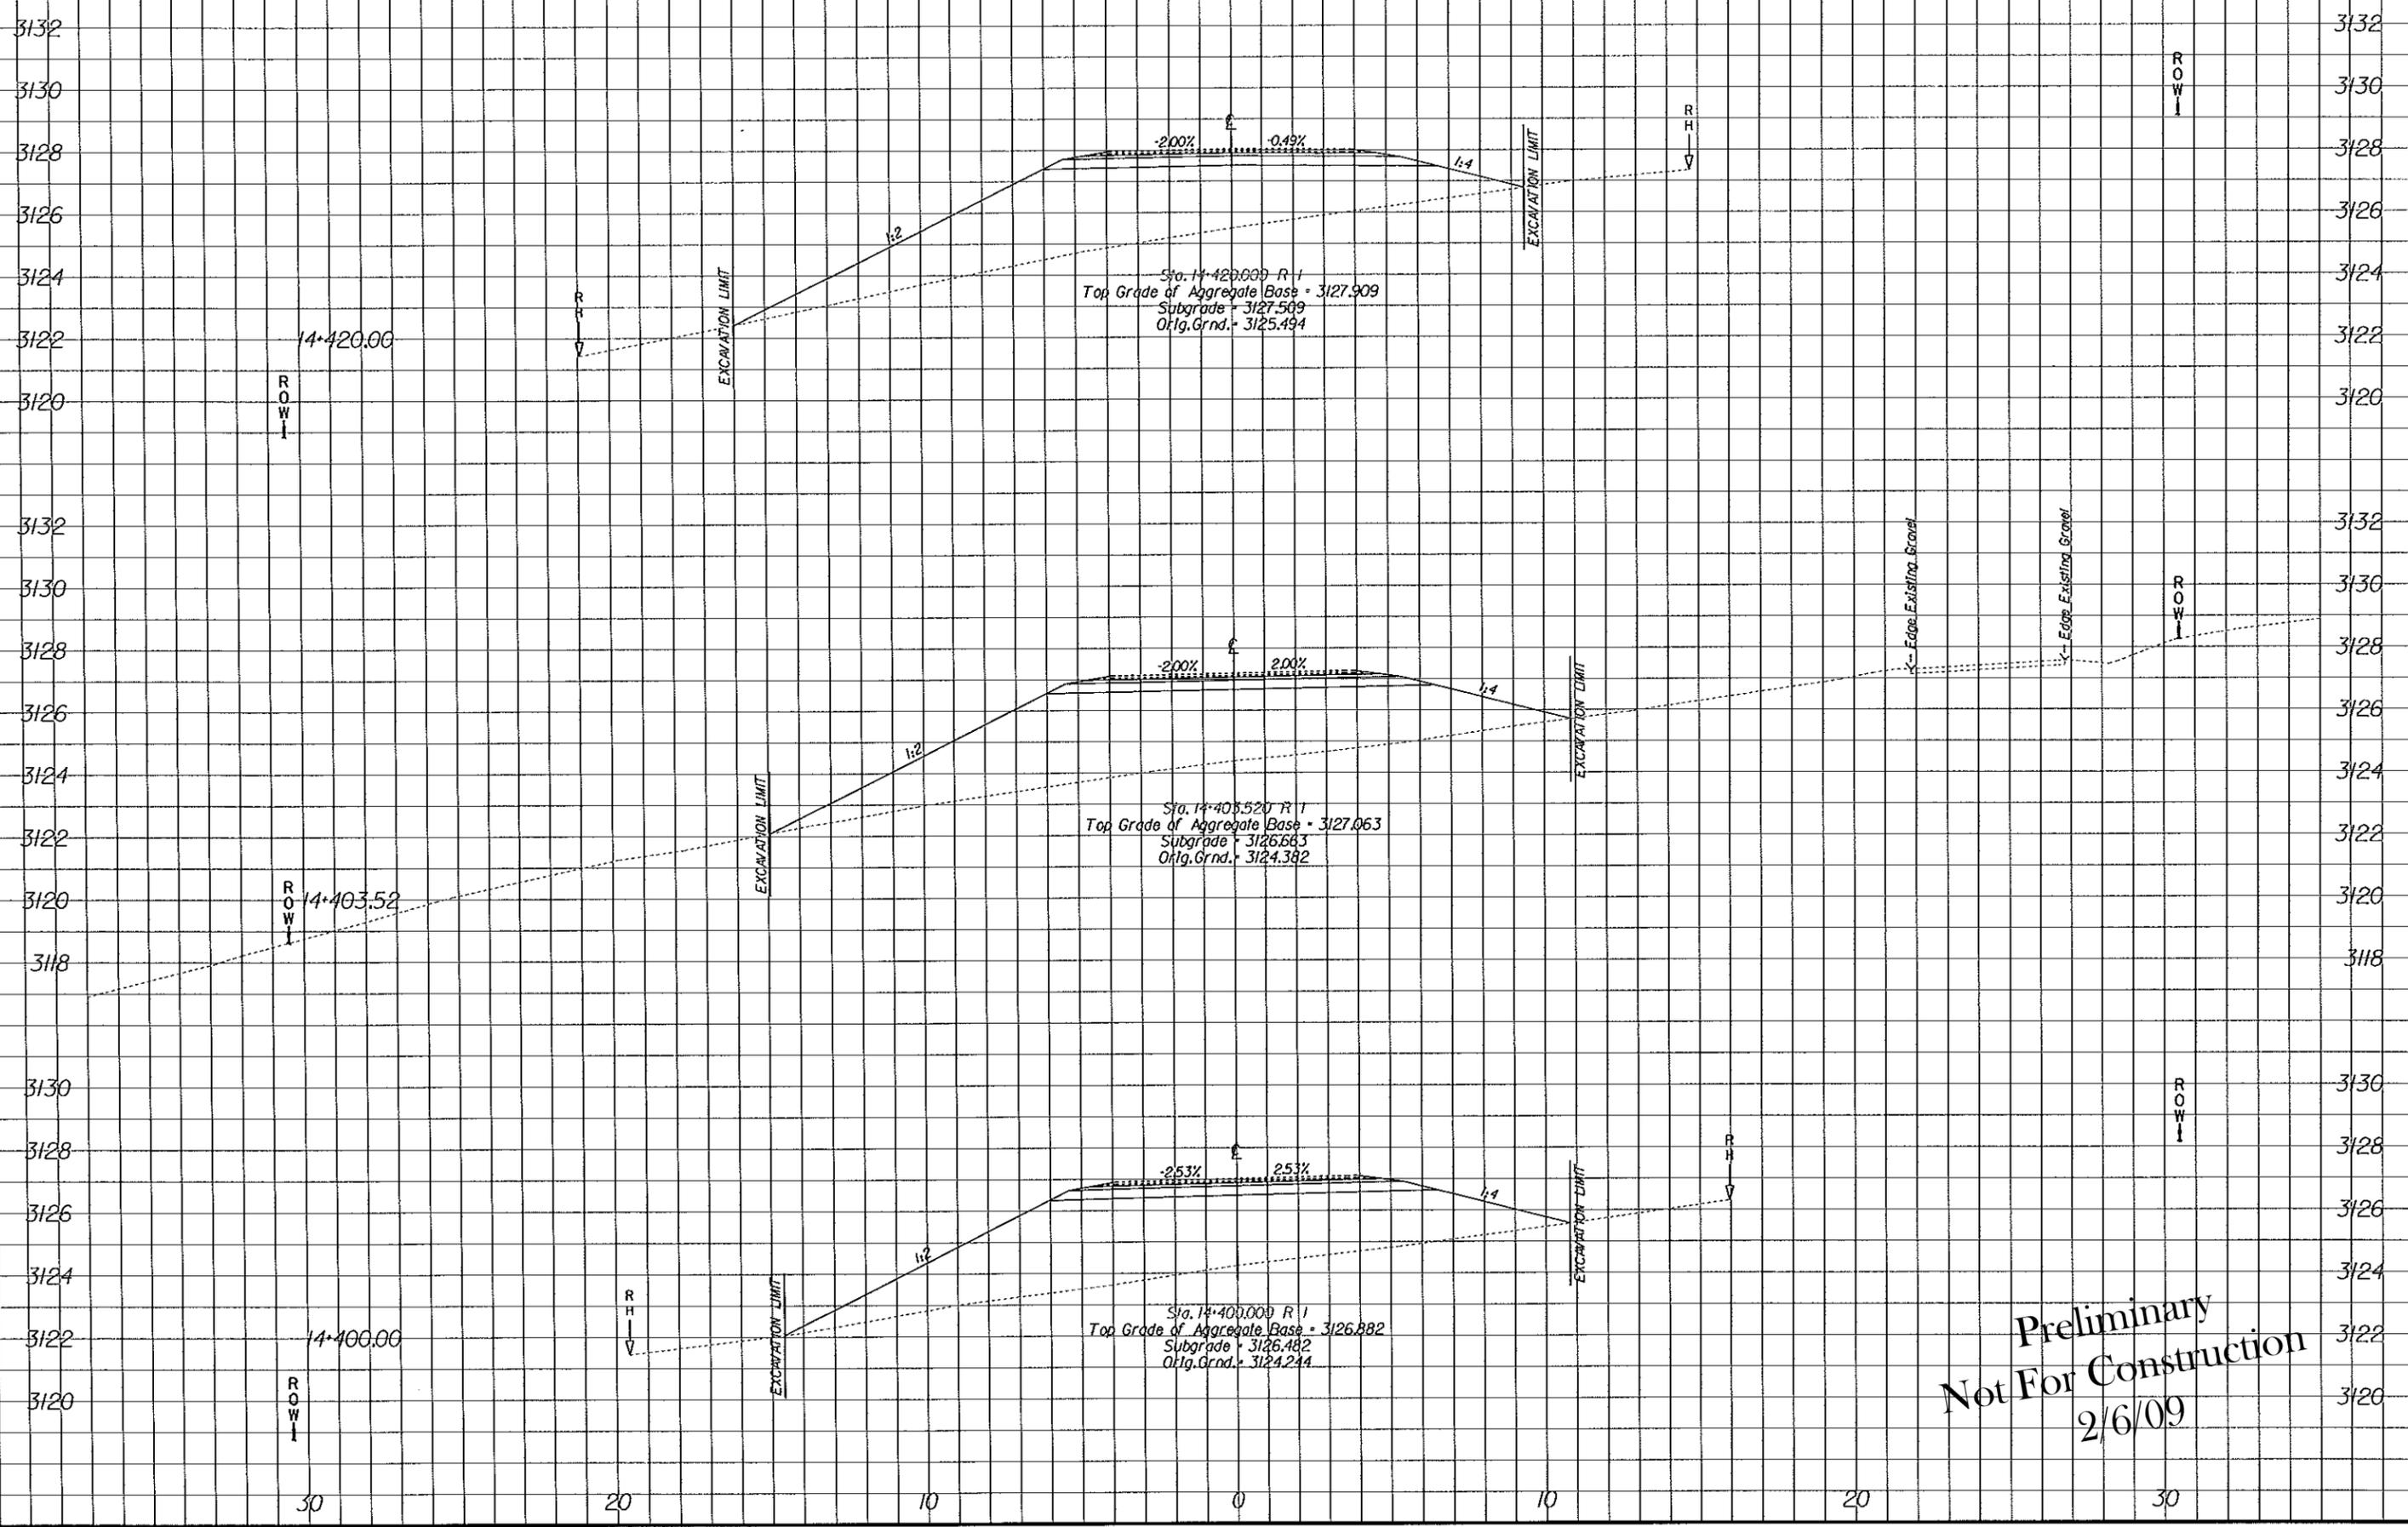

Preliminary
 Not For Construction
 2/6/09


05-JAN-2006 10:17:38 xst1.dgn

REG	STATE	PROJECT	SUBSET NO.	SHEET NO.
8	UT	UT PFH 39-11(2) SEVENMILE GOOSEBERRY	X114	115

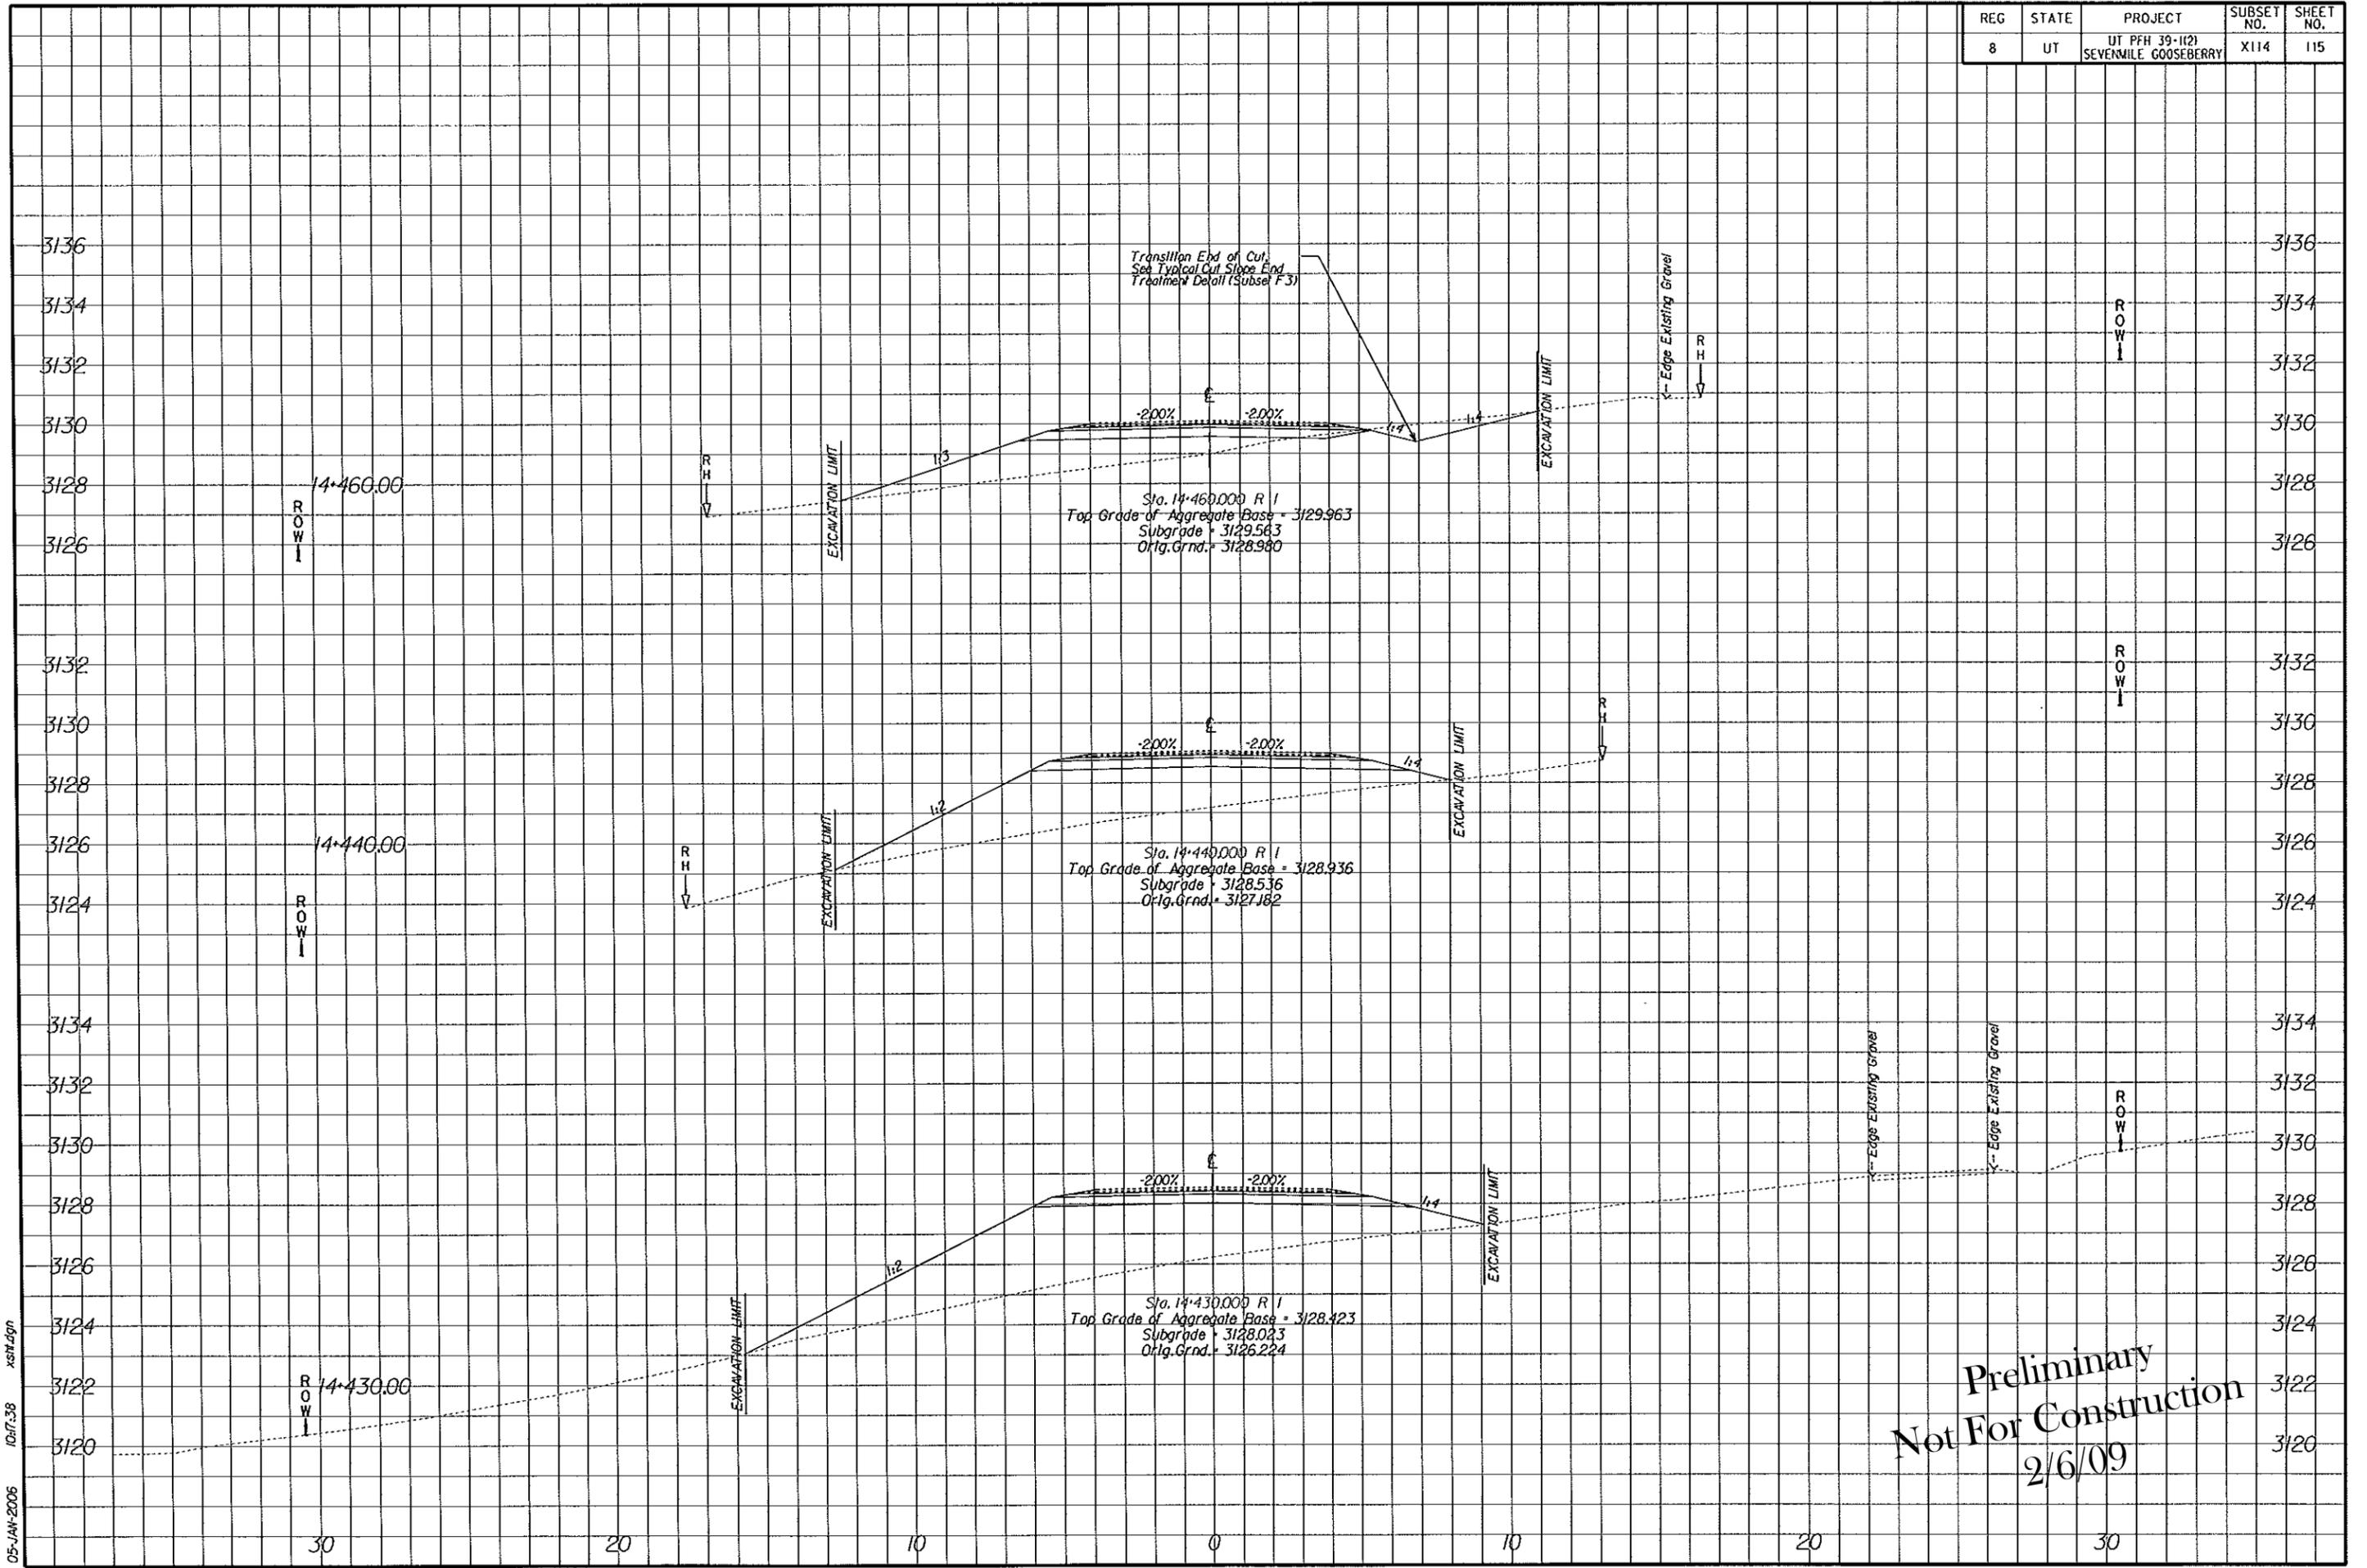

05-JAN-2006 10:17:38 xst1.dgn


REG	STATE	PROJECT	SUBSET NO.	SHEET NO.
8	UT	UT PFH 39-112) SEVENMILE GOOSEBERRY	X115	116

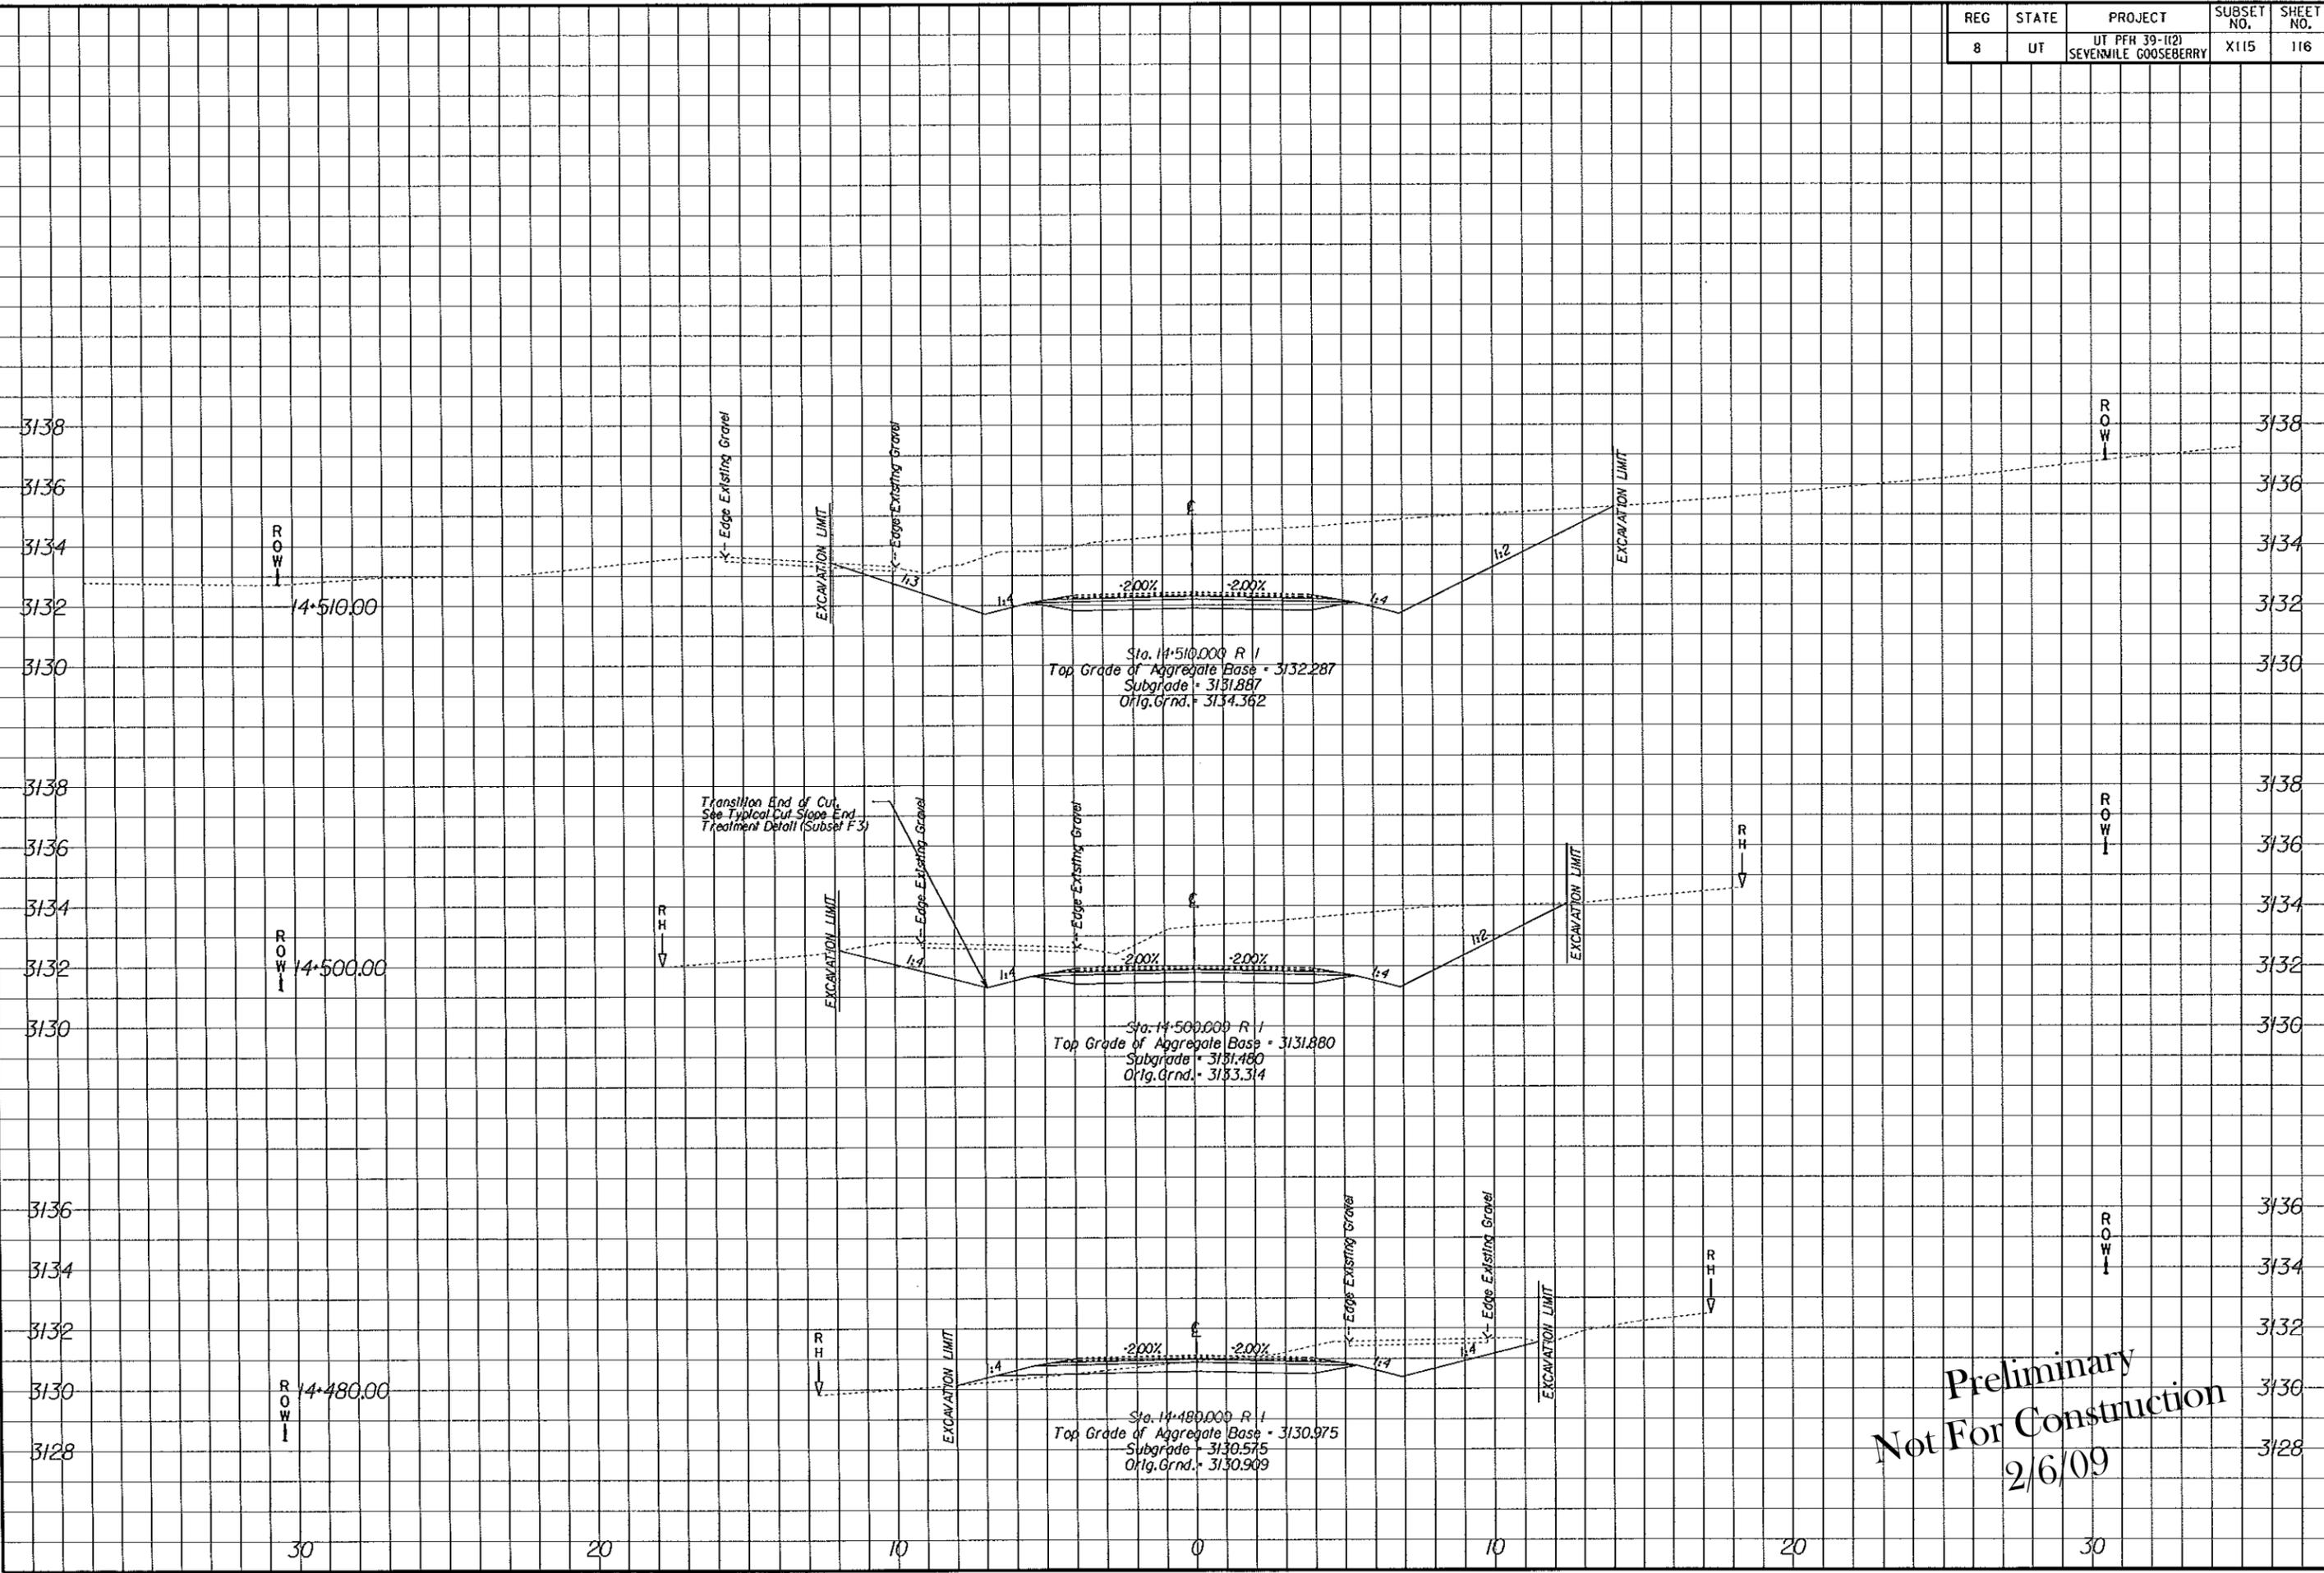

Preliminary
Not For Construction
2/6/09

05-JAN-2006 10:17:38 xstn.dgn

REG	STATE	PROJECT	SUBSET NO.	SHEET NO.
8	UT	UT PFH 39-112) SEVENMILE GOOSEBERRY	X116	117

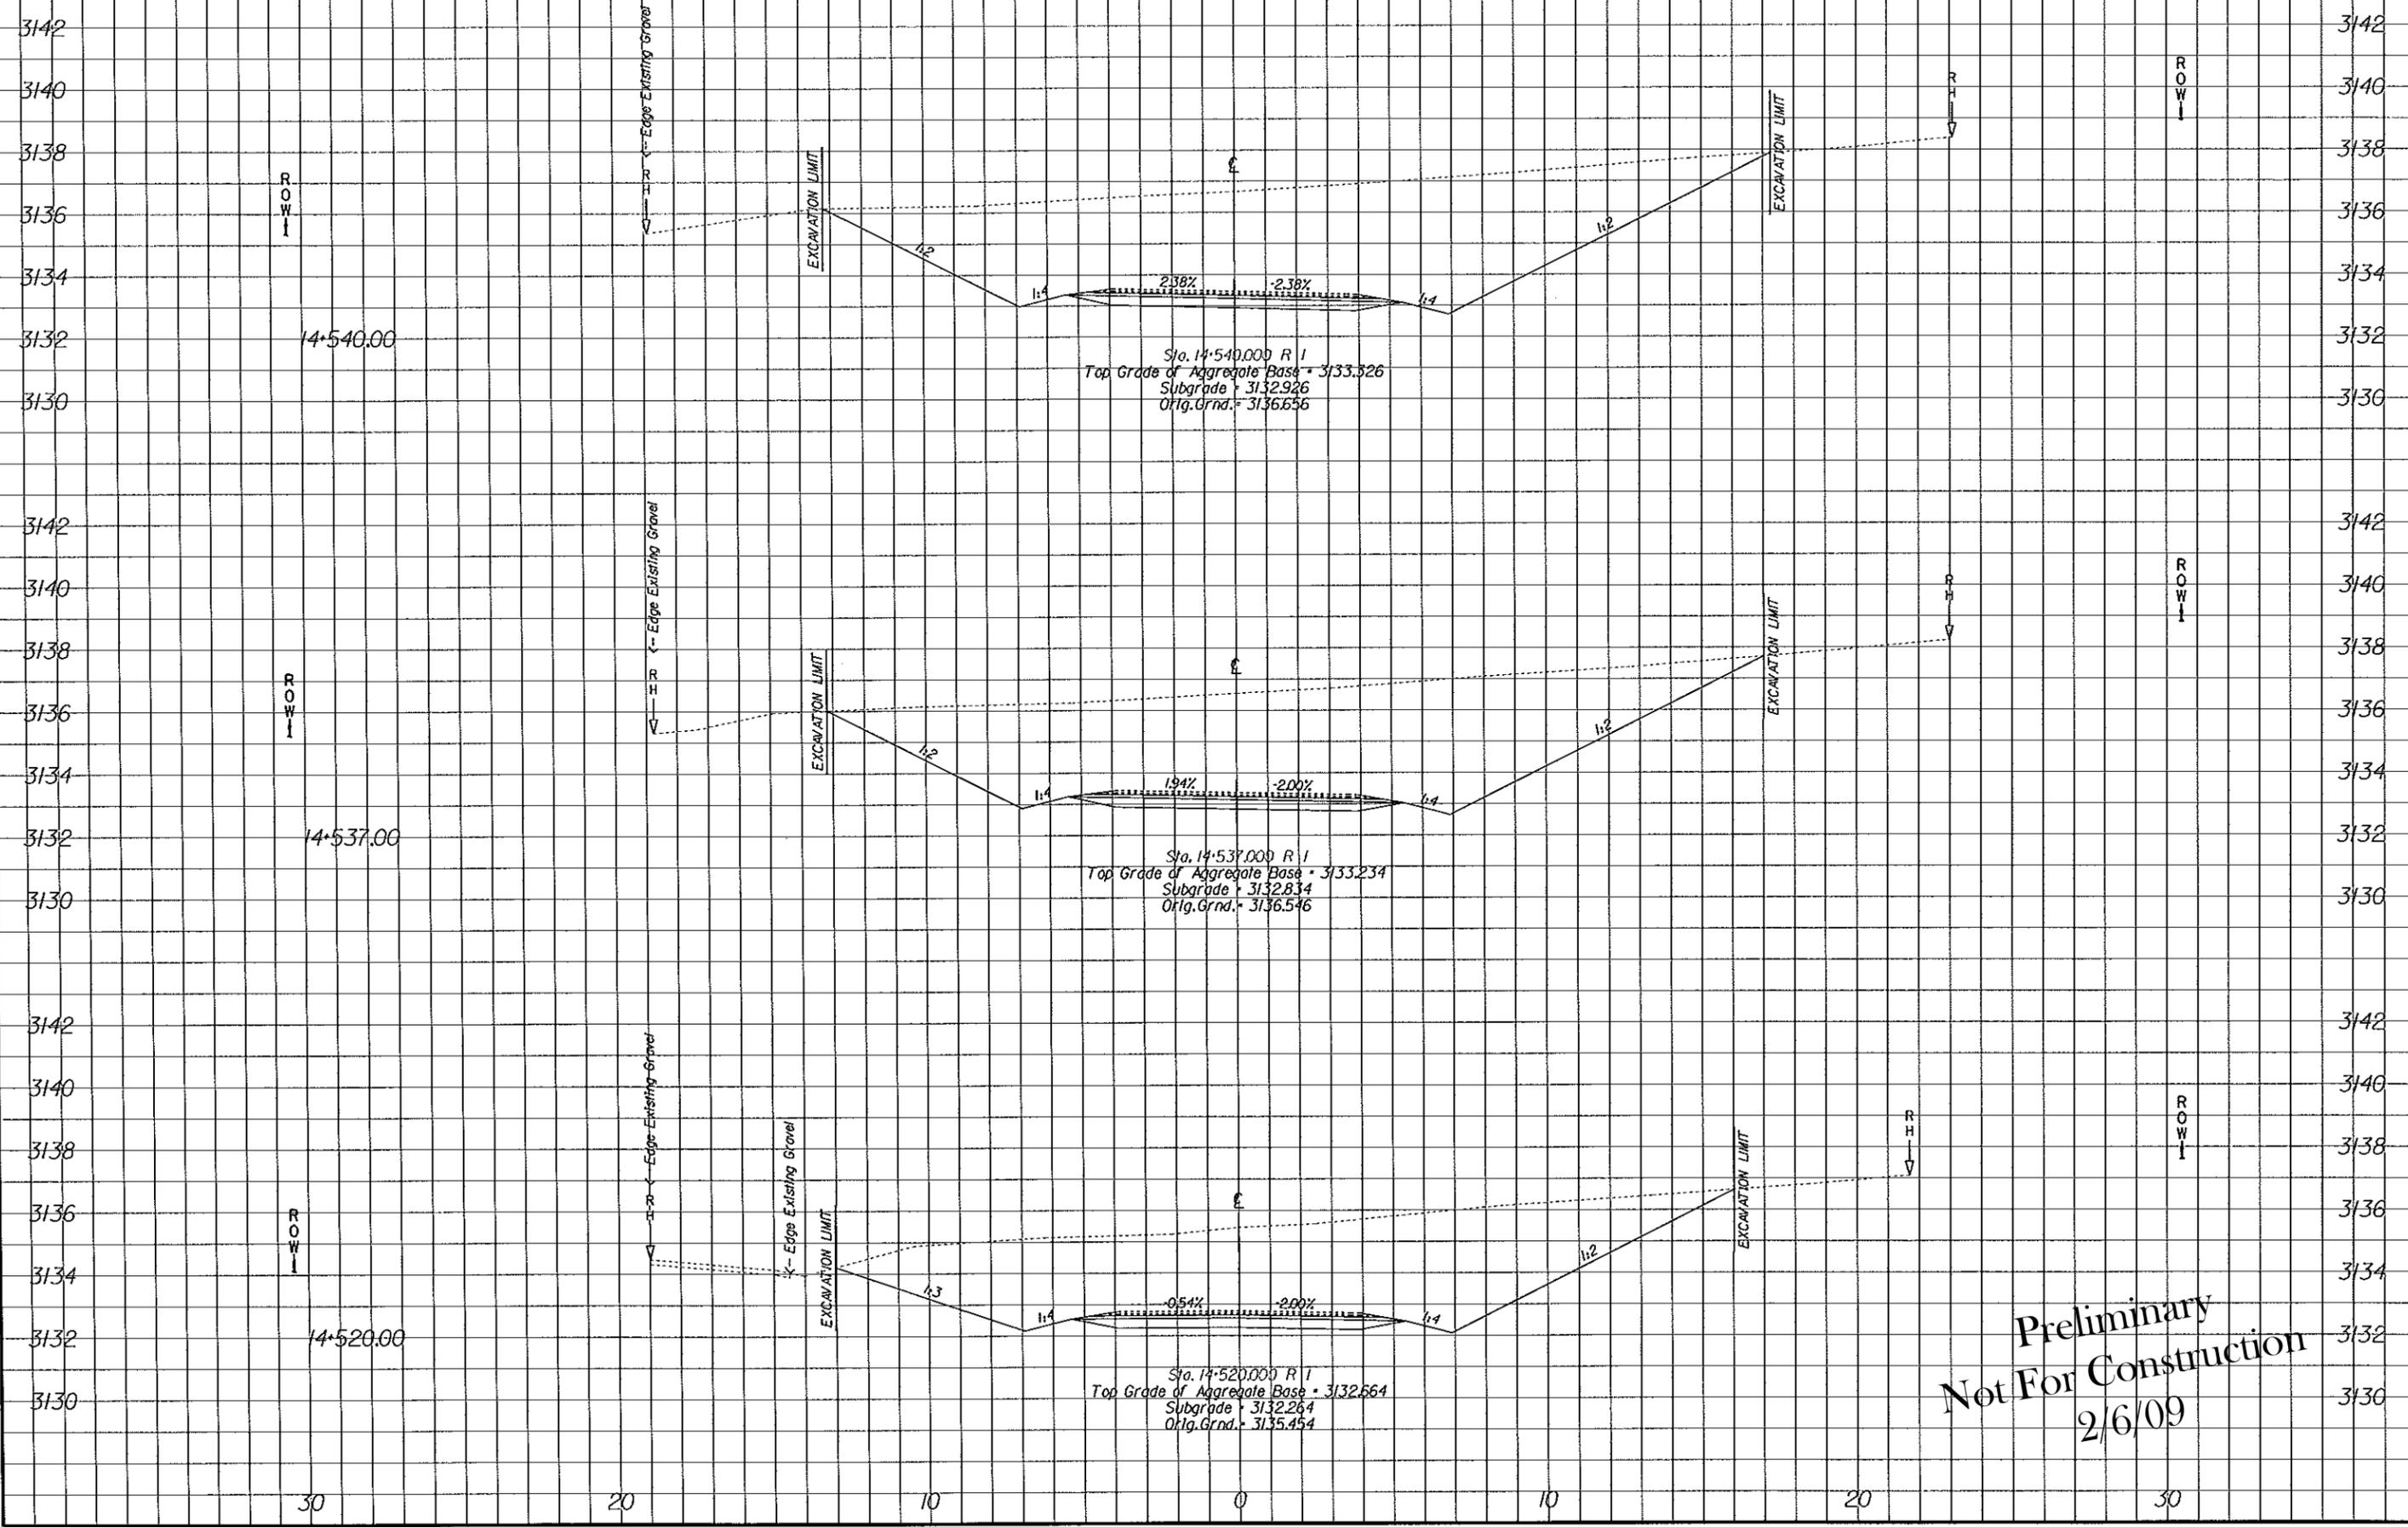

Preliminary
Not For Construction
2/6/09

05-JAN-2005 10:17:38 xsn.dgn

REG	STATE	PROJECT	SUBSET NO.	SHEET NO.
8	UT	UT PFH 39-1(2) SEVENMILE GOOSEBERRY	X117	118

3142
3140
3138
3136
3134
3132

3142
3140
3138
3136
3134
3132

ROW
14+580.00

ROW
14+562.00

ROW
14+560.00

Edge Existing Gravel

Edge Existing Gravel

Edge Existing Gravel

EXCAVATION LIMIT

EXCAVATION LIMIT

EXCAVATION LIMIT

1:4

1:3

1:3

1:4

1:4

1:4

Sta. 14+580.000 R 1
Top Grade of Aggregate Base = 3134.285
Subgrade = 3133.885
Orig. Grnd. = 3136.831

Sta. 14+562.000 R 1
Top Grade of Aggregate Base = 3133.914
Subgrade = 3133.514
Orig. Grnd. = 3137.068

Sta. 14+560.000 R 1
Top Grade of Aggregate Base = 3133.866
Subgrade = 3133.466
Orig. Grnd. = 3137.087

5.30%

5.30%

5.30%

-5.30%

-5.30%

-5.30%

1:2

1:2

1:2

EXCAVATION LIMIT

EXCAVATION LIMIT

EXCAVATION LIMIT

R H V

S H R

R H V


ROW

ROW

ROW

Preliminary
Not For Construction
2/6/09


REG	STATE	PROJECT	SUBSET NO.	SHEET NO.
8	UT	UT PFH 39-112) SEVENMILE GOOSEBERRY	X118	119

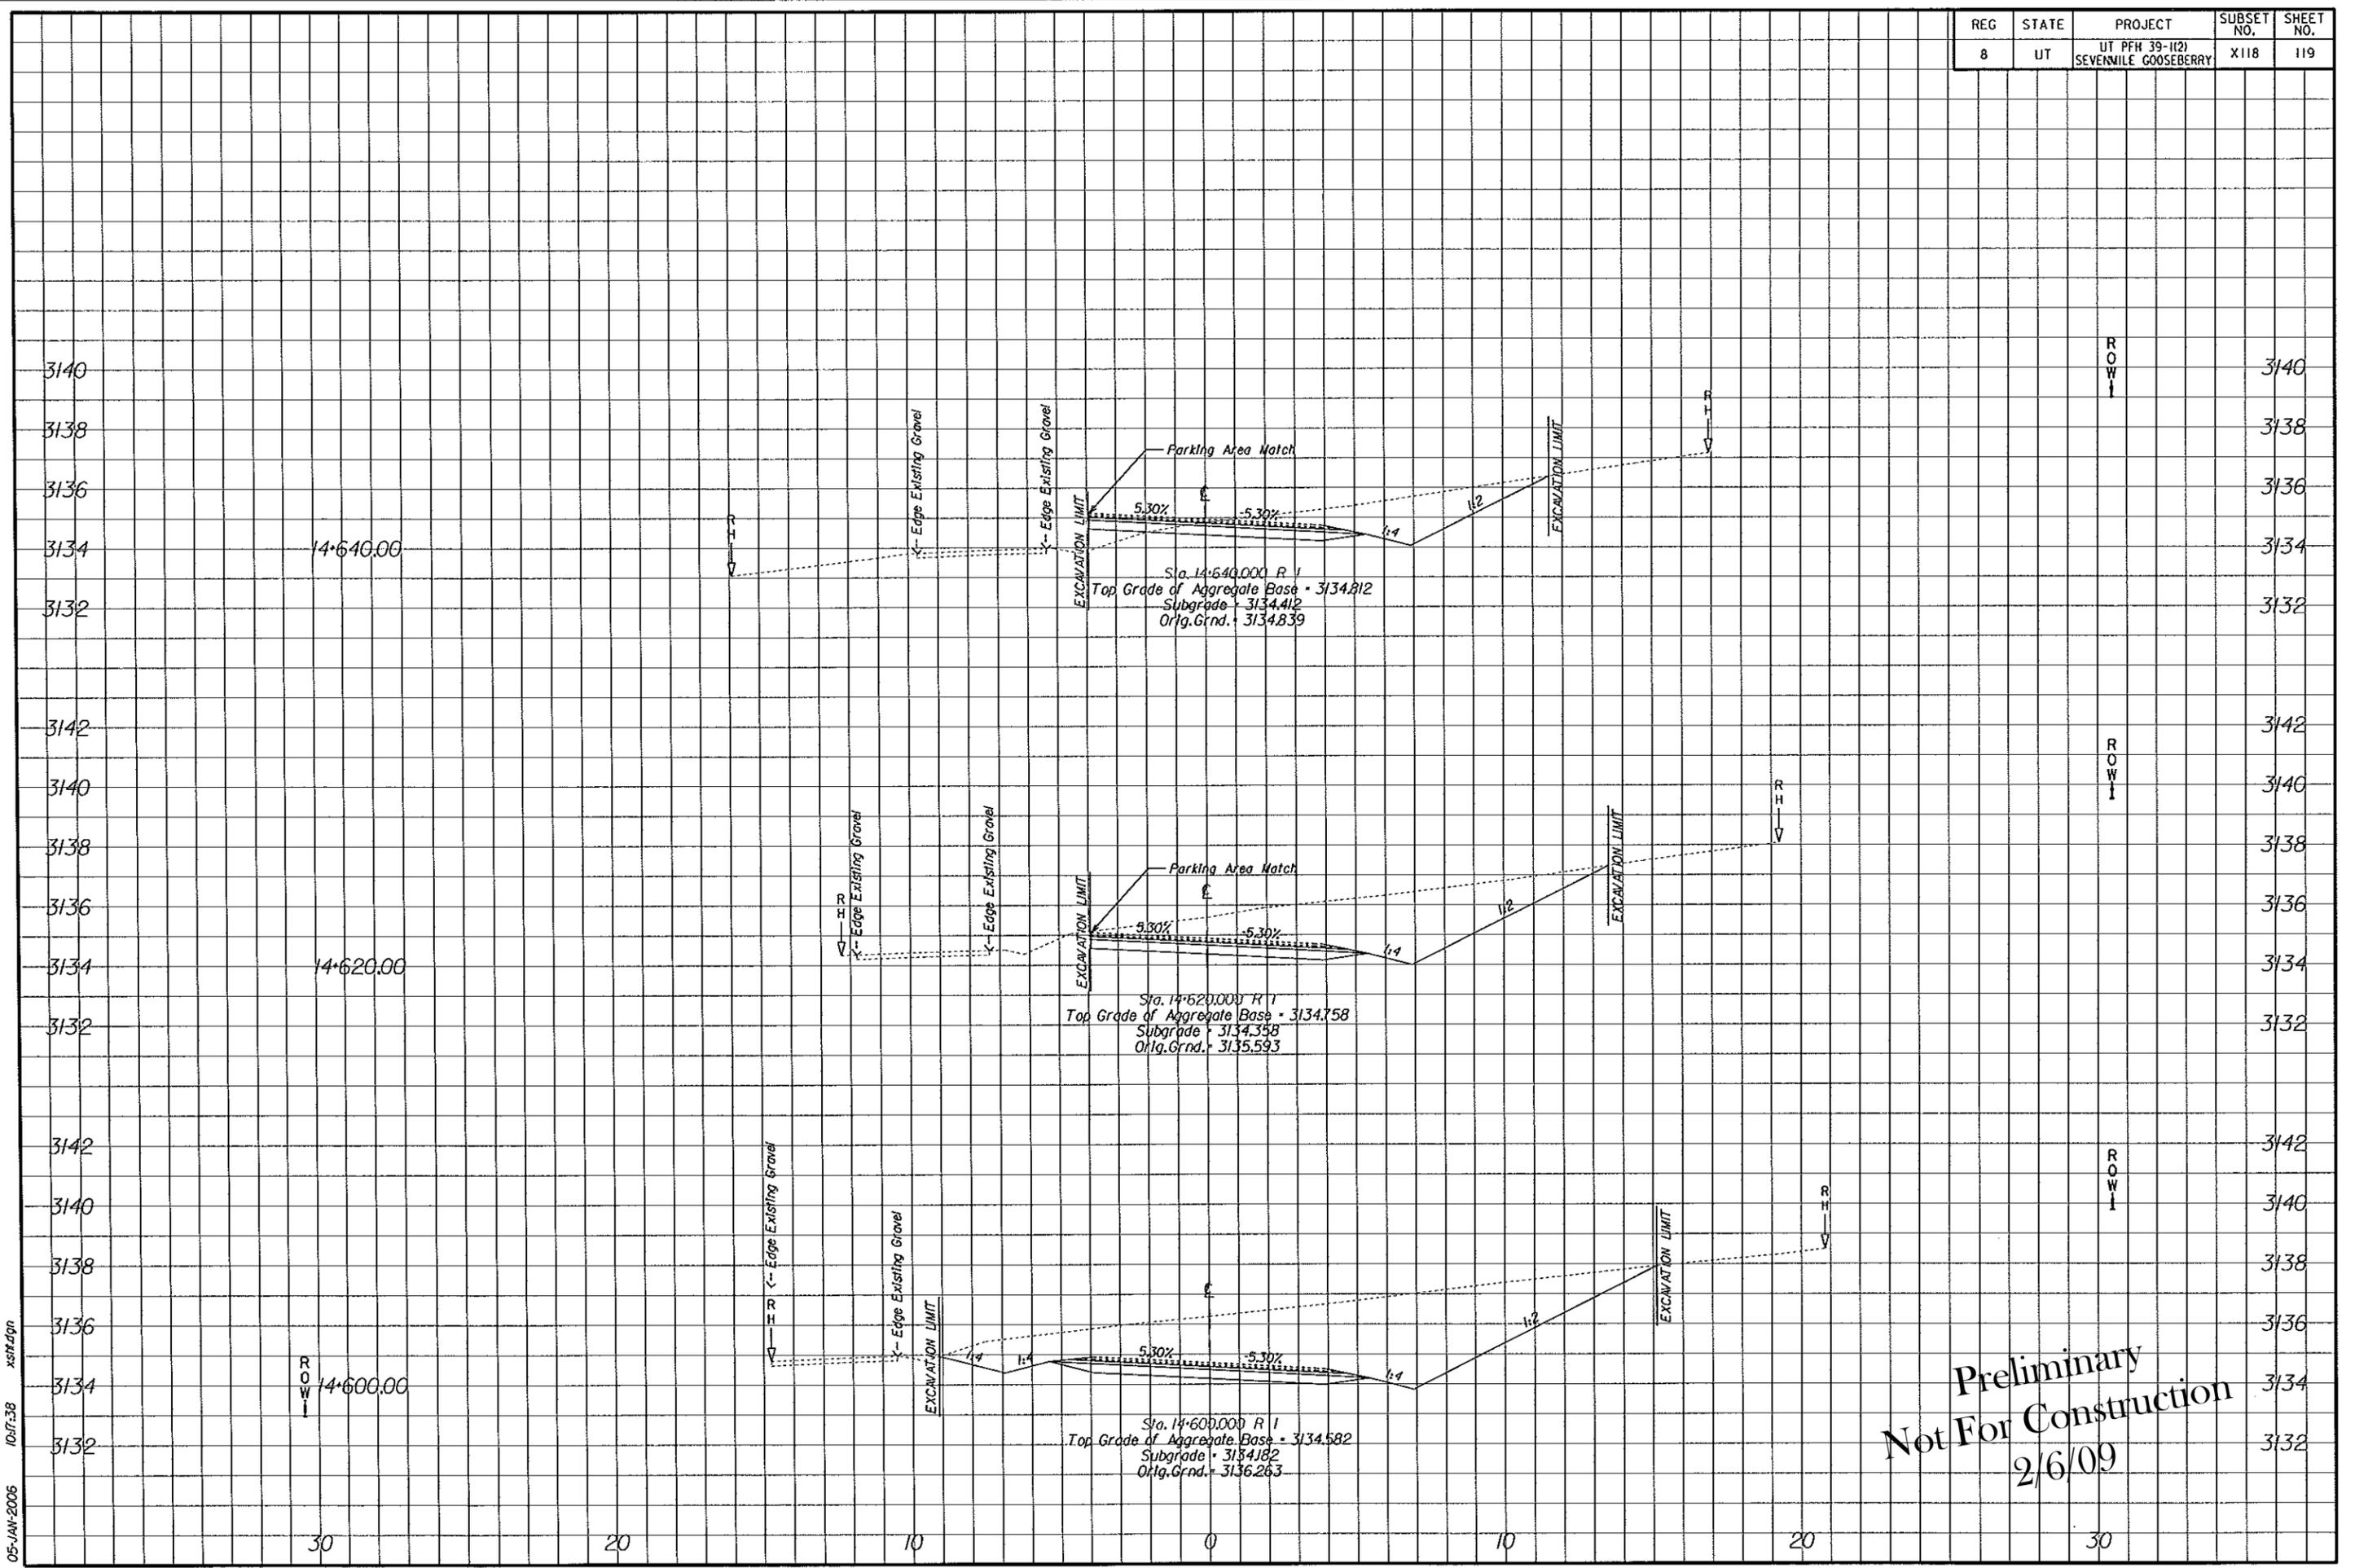

Preliminary
Not For Construction
2/6/09

05-JAN-2006 10:17:38 xsta.dgn


REG	STATE	PROJECT	SUBSET NO.	SHEET NO.
8	UT	UT PFH 39-1(2) SEVERNILE GOOSEBERRY	X119	120

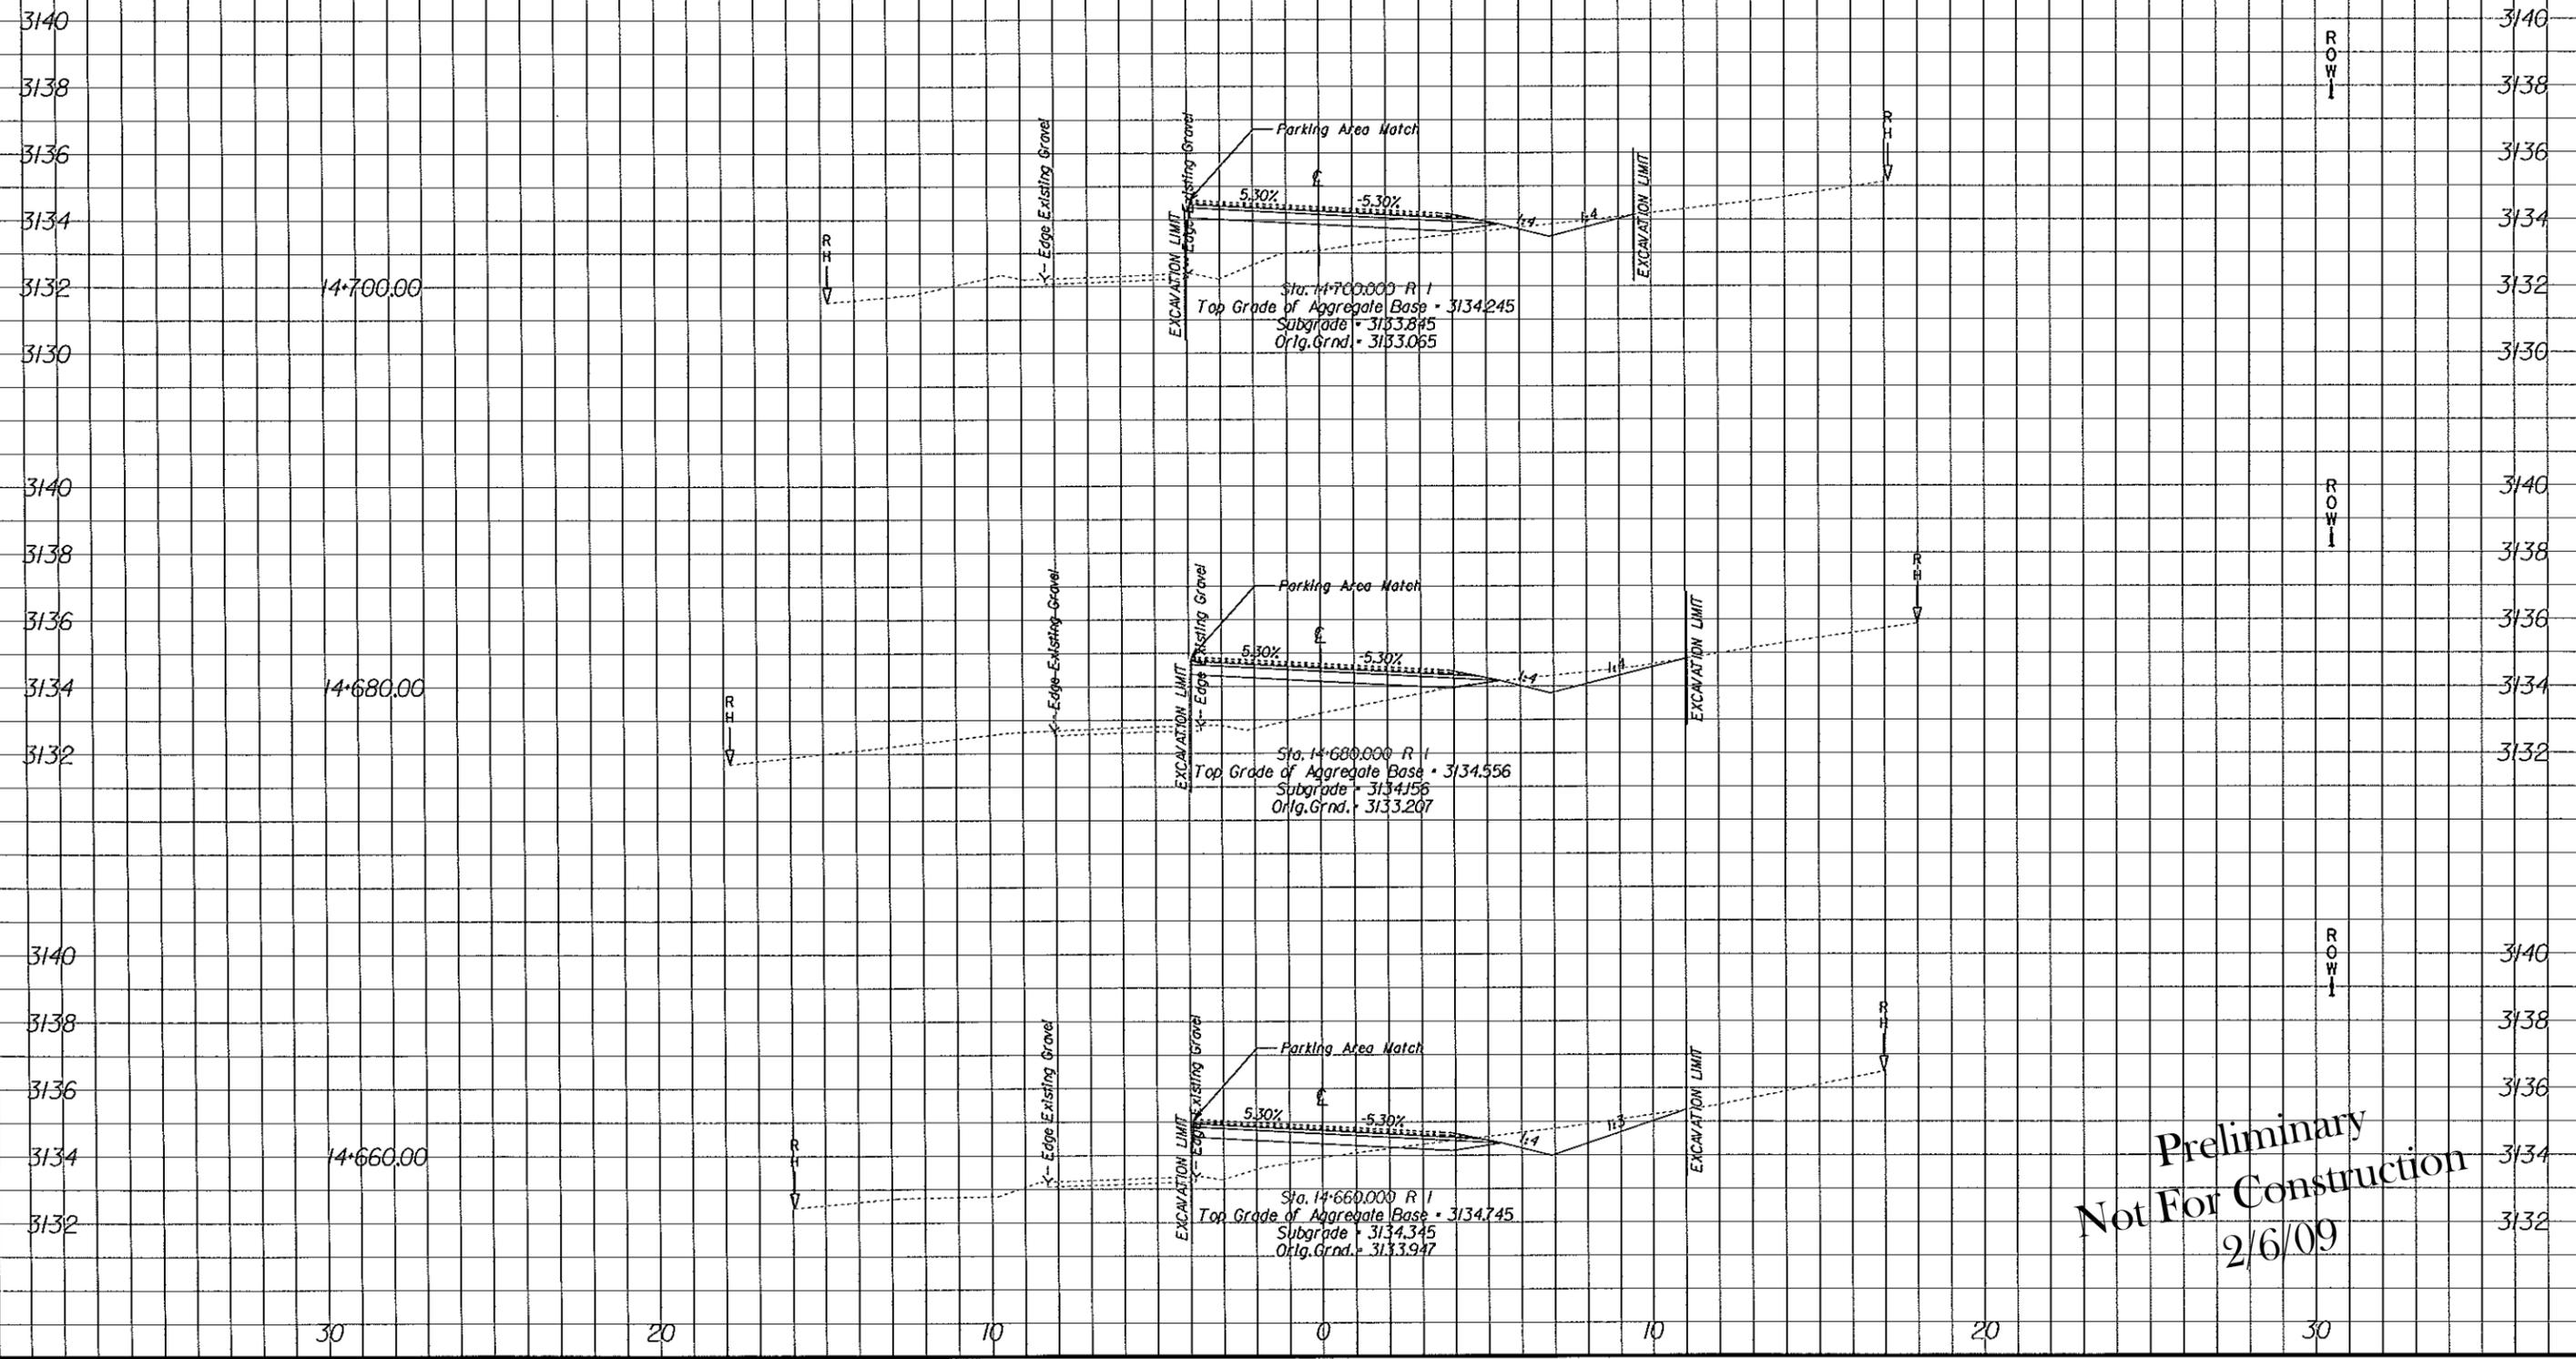

Preliminary
Not For Construction
2/6/09

05-JAN-2006 10:17:38 xstn.dgn

REG	STATE	PROJECT	SUBSET NO.	SHEET NO.
8	UT	UT PFH 39-112) SEVENMILE GOOSEBERRY	X120	121

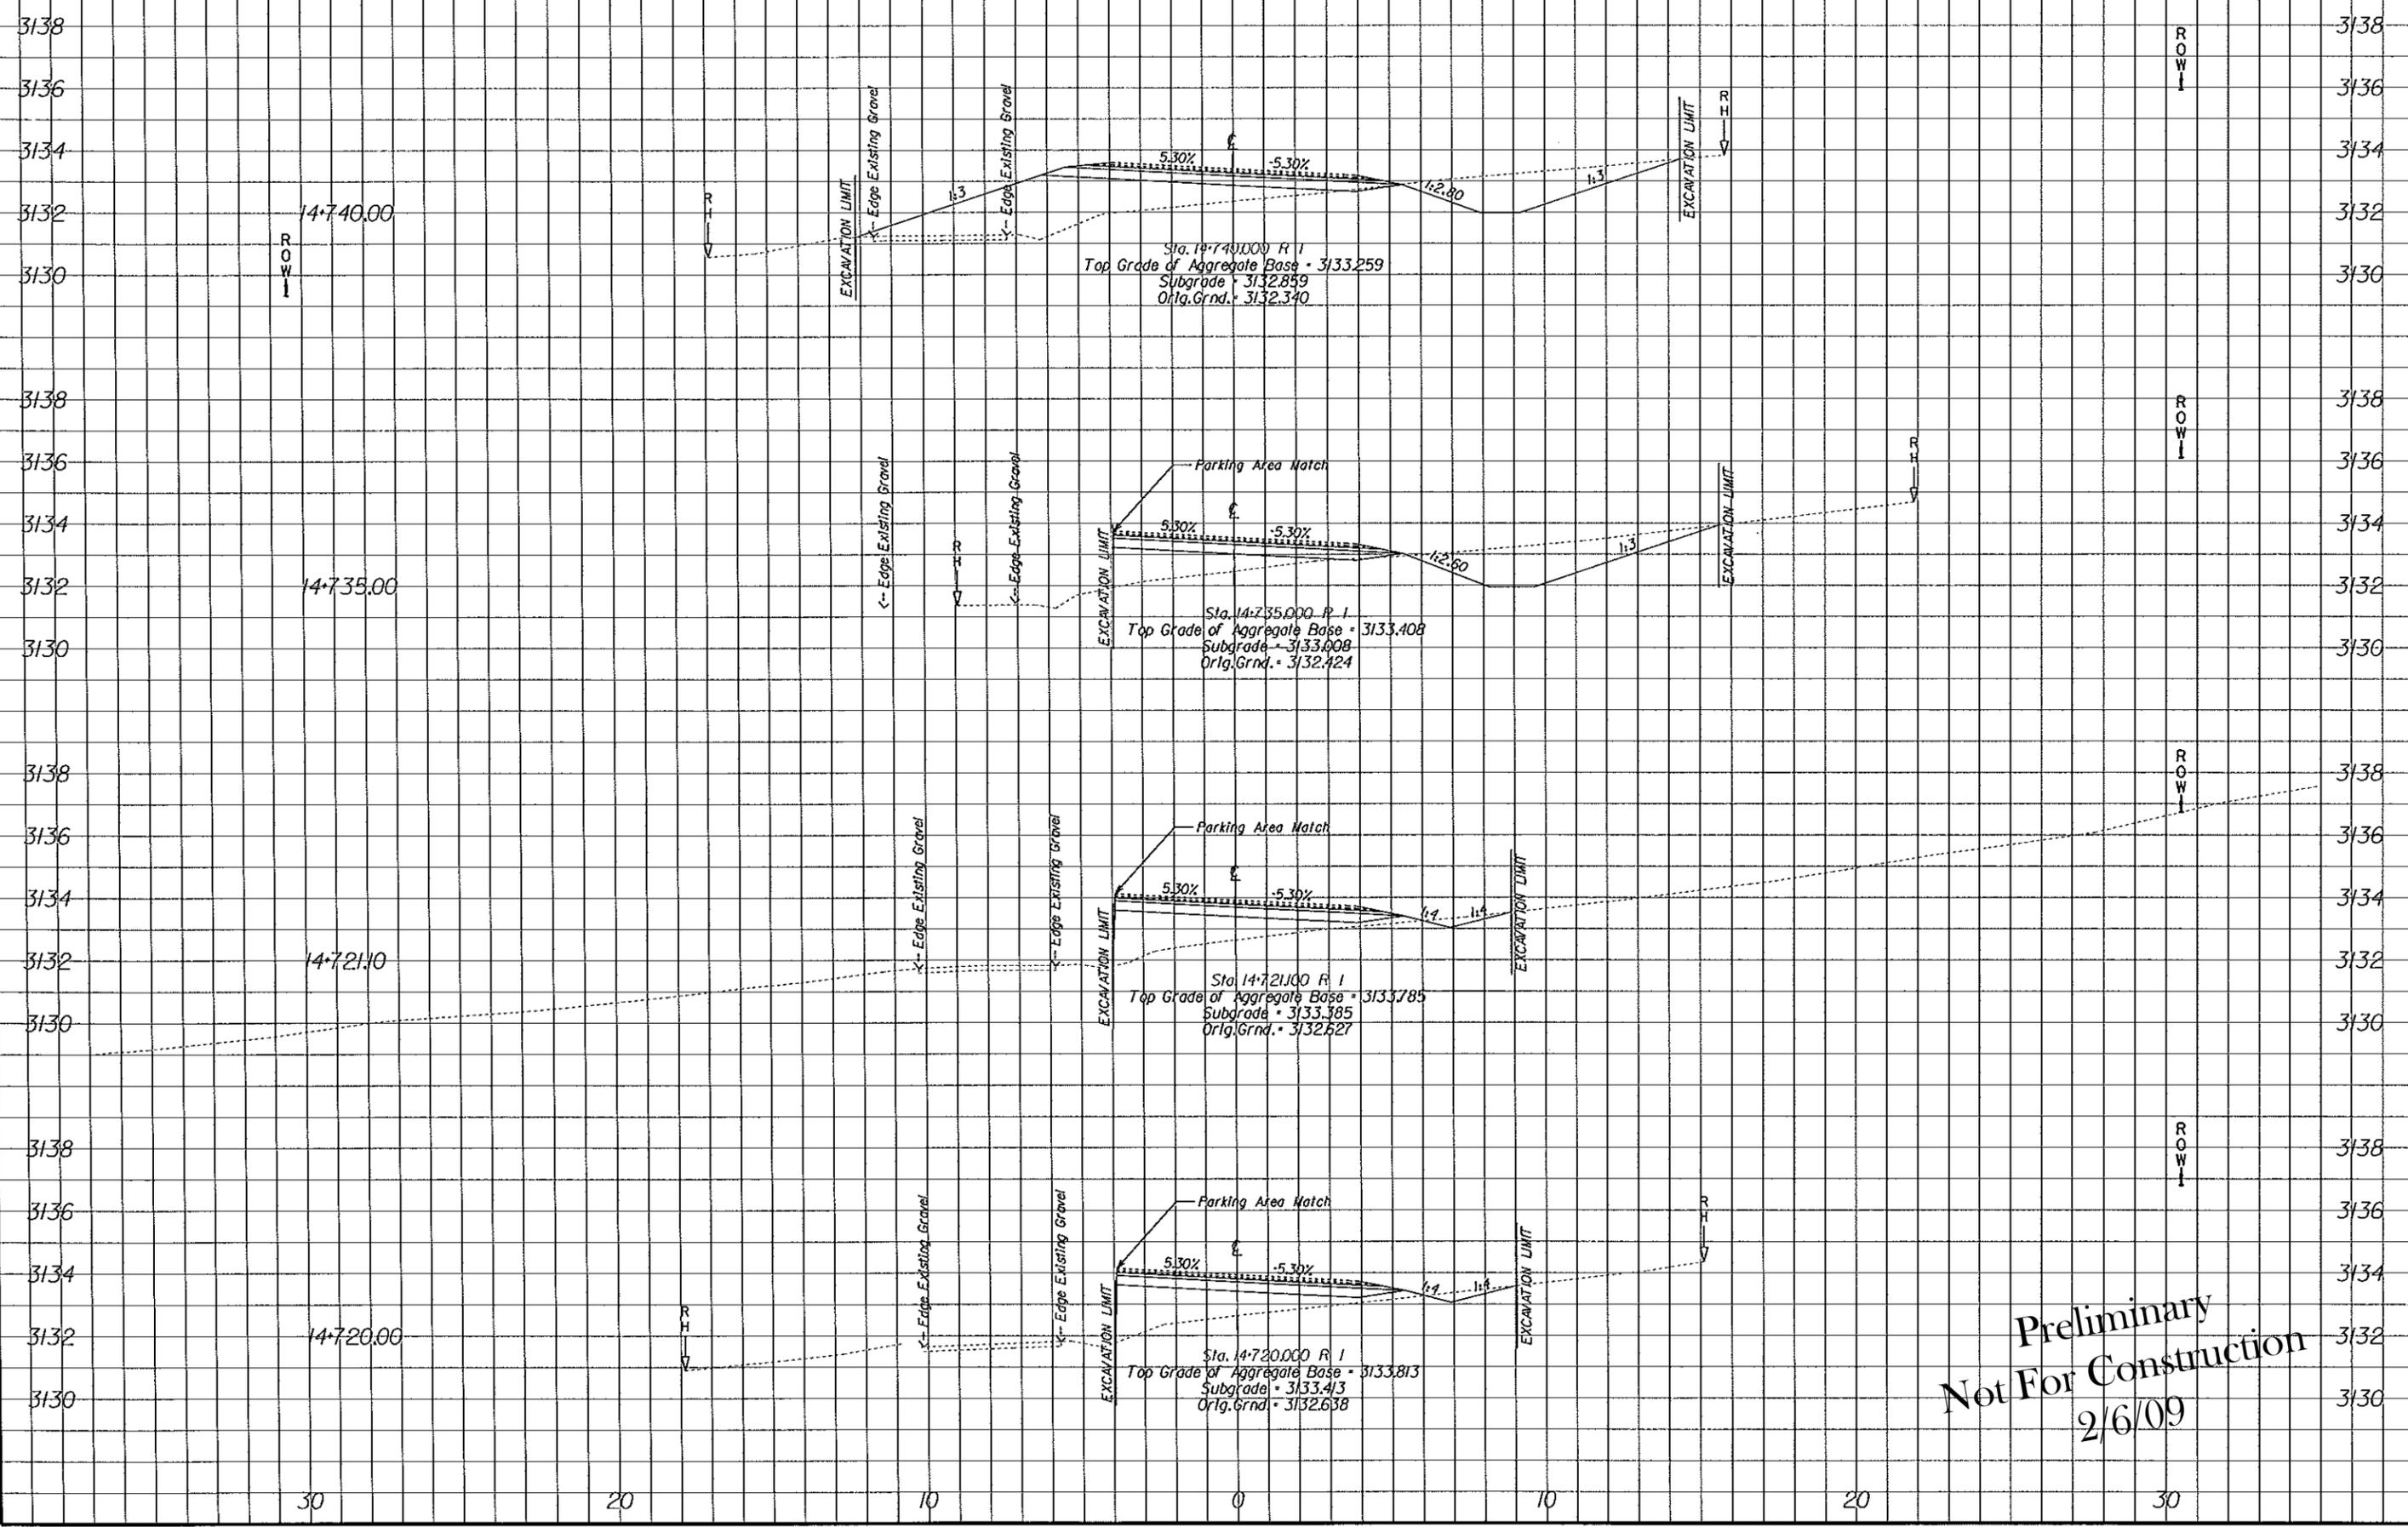

Preliminary
Not For Construction
2/6/09

05-JAN-2006 10:17:38 xst.dgn