


REG	STATE	PROJECT	SHEET NO.	TOTAL SHEETS
REG	ST	PROJECT NAME PROJECT NUMBER	A6	A12

CFL SAMPLE PLAN SHEET

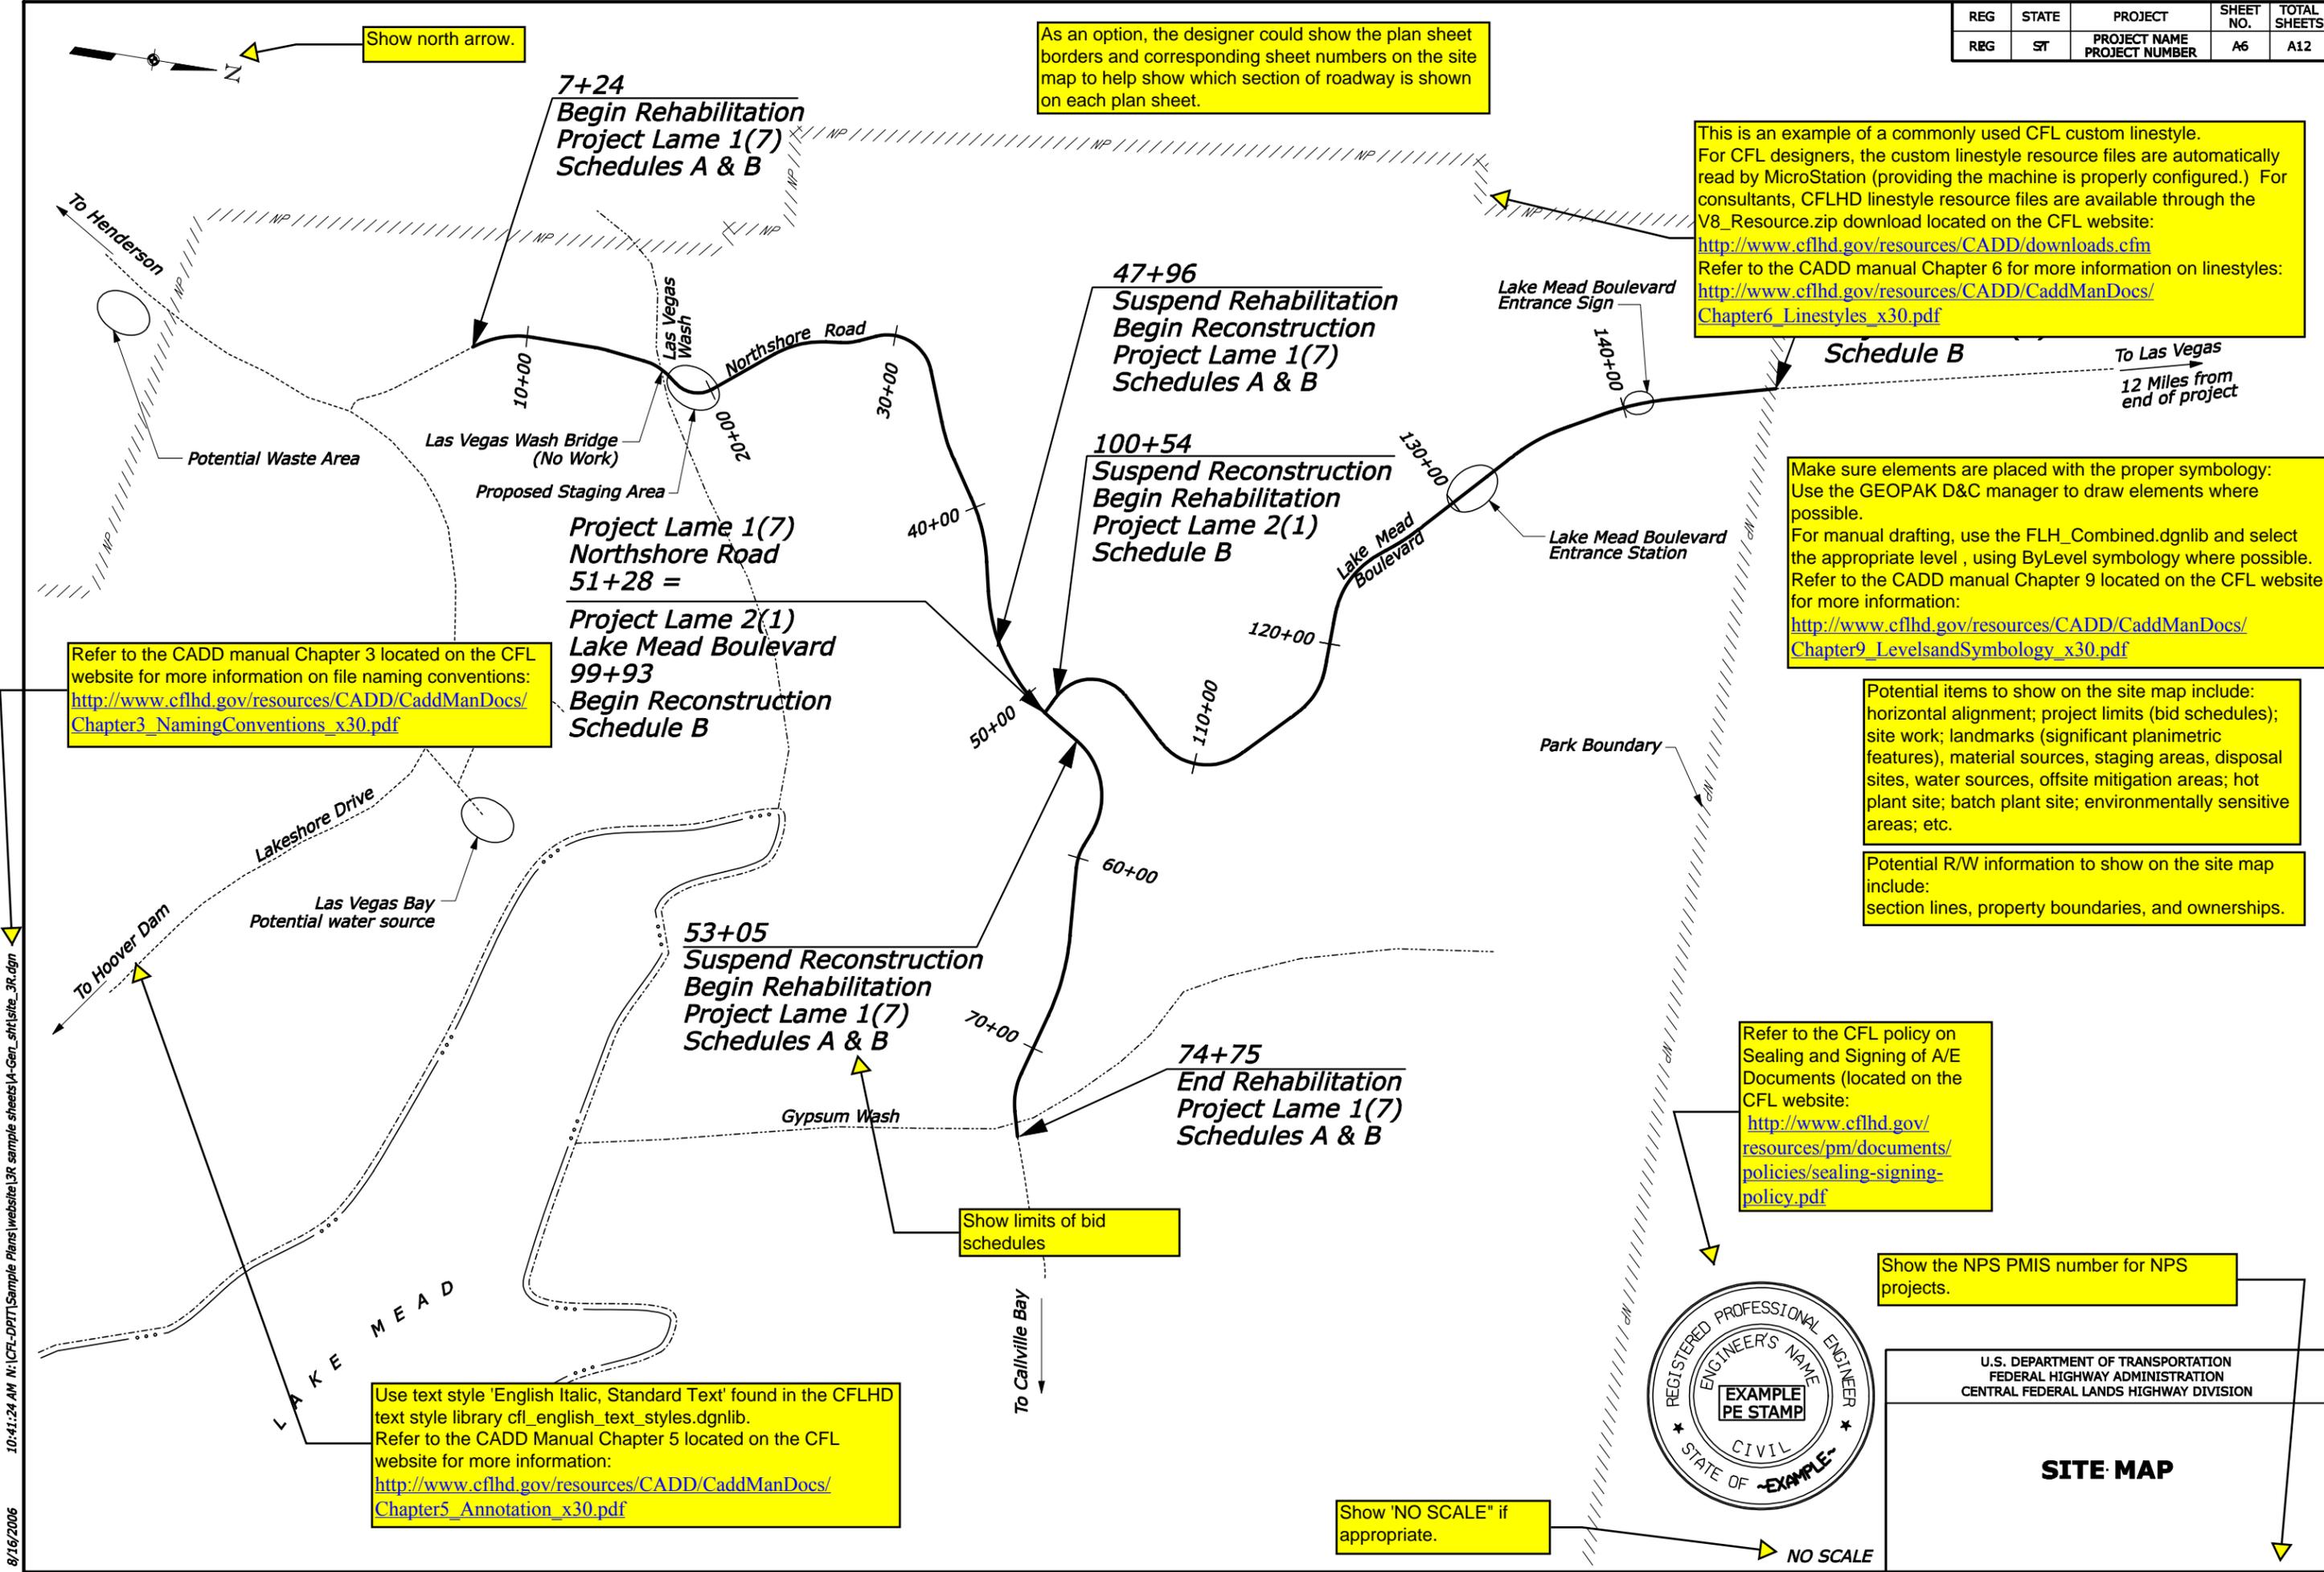

Show north arrow.

As an option, the designer could show the plan sheet borders and corresponding sheet numbers on the site map to help show which section of roadway is shown on each plan sheet.

This is an example of a commonly used CFL custom linestyle. For CFL designers, the custom linestyle resource files are automatically read by MicroStation (providing the machine is properly configured.) For consultants, CFLHD linestyle resource files are available through the V8_Resource.zip download located on the CFL website: <http://www.cflhd.gov/resources/CADD/downloads.cfm> Refer to the CADD manual Chapter 6 for more information on linestyles: http://www.cflhd.gov/resources/CADD/CaddManDocs/Chapter6_Linestyles_x30.pdf

Refer to the CADD manual Chapter 3 located on the CFL website for more information on file naming conventions: http://www.cflhd.gov/resources/CADD/CaddManDocs/Chapter3_NamingConventions_x30.pdf

Make sure elements are placed with the proper symbology: Use the GEOPAK D&C manager to draw elements where possible. For manual drafting, use the FLH_Combined.dgnlib and select the appropriate level, using ByLevel symbology where possible. Refer to the CADD manual Chapter 9 located on the CFL website for more information: http://www.cflhd.gov/resources/CADD/CaddManDocs/Chapter9_LevelsandSymbology_x30.pdf

Potential items to show on the site map include: horizontal alignment; project limits (bid schedules); site work; landmarks (significant planimetric features), material sources, staging areas, disposal sites, water sources, offsite mitigation areas; hot plant site; batch plant site; environmentally sensitive areas; etc.

Potential R/W information to show on the site map include: section lines, property boundaries, and ownerships.

Refer to the CFL policy on Sealing and Signing of A/E Documents (located on the CFL website: <http://www.cflhd.gov/resources/pm/documents/policies/sealing-signing-policy.pdf>)

Show limits of bid schedules

Show the NPS PMIS number for NPS projects.

Use text style 'English Italic, Standard Text' found in the CFLHD text style library cfl_english_text_styles.dgnlib. Refer to the CADD Manual Chapter 5 located on the CFL website for more information: http://www.cflhd.gov/resources/CADD/CaddManDocs/Chapter5_Annotation_x30.pdf

Show 'NO SCALE' if appropriate.



U.S. DEPARTMENT OF TRANSPORTATION
FEDERAL HIGHWAY ADMINISTRATION
CENTRAL FEDERAL LANDS HIGHWAY DIVISION

SITE MAP

NPS PMIS NO.: 54621

8/16/2006 10:41:24 AM N:\CFL-DPT\Sample Plans\website\3R sample sheets\4-Gen_sht\site_3R.dgn