


REG	STATE	PROJECT	SHEET NO.	TOTAL SHEETS
REG	ST	PROJECT NUMBER PROJECT NAME	T28	T48

NOTE:
1. Prior to disturbing existing pavement markings, offset their location to assist in establishing the proposed markings.

CFL SAMPLE PLAN SHEET

8/16/2006 10:21:48 AM N:\CFL-DPT\Sample Plans\website\3r sample sheets\1-600\smpl_3r.dgn

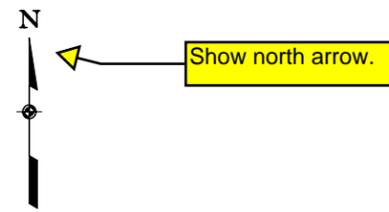


Sign cells can be found in Sign_Post_X30.cel and Signs_X30.cel. Refer to the CADD Manual Chapter 8 located on the CFL website for more information on cell libraries:
http://www.cflhd.gov/resources/CADD/CaddManDocs/Chapter8_CellLibraries_x30.pdf

Make sure elements are placed with the proper symbology: Use the GEOPAK D&C manager to draw elements where possible. For manual drafting, use the FLH_Combinedlib.dgnlib and select the appropriate level, using ByLevel symbology where possible. Refer to the CADD manual Chapter 9 located on the CFL website for more information:
http://www.cflhd.gov/resources/CADD/CaddManDocs/Chapter9_LevelsandSymbology_x30.pdf

Provide details and sufficient information to lay out all pavement markings.

Notes provide additional information describing the work.

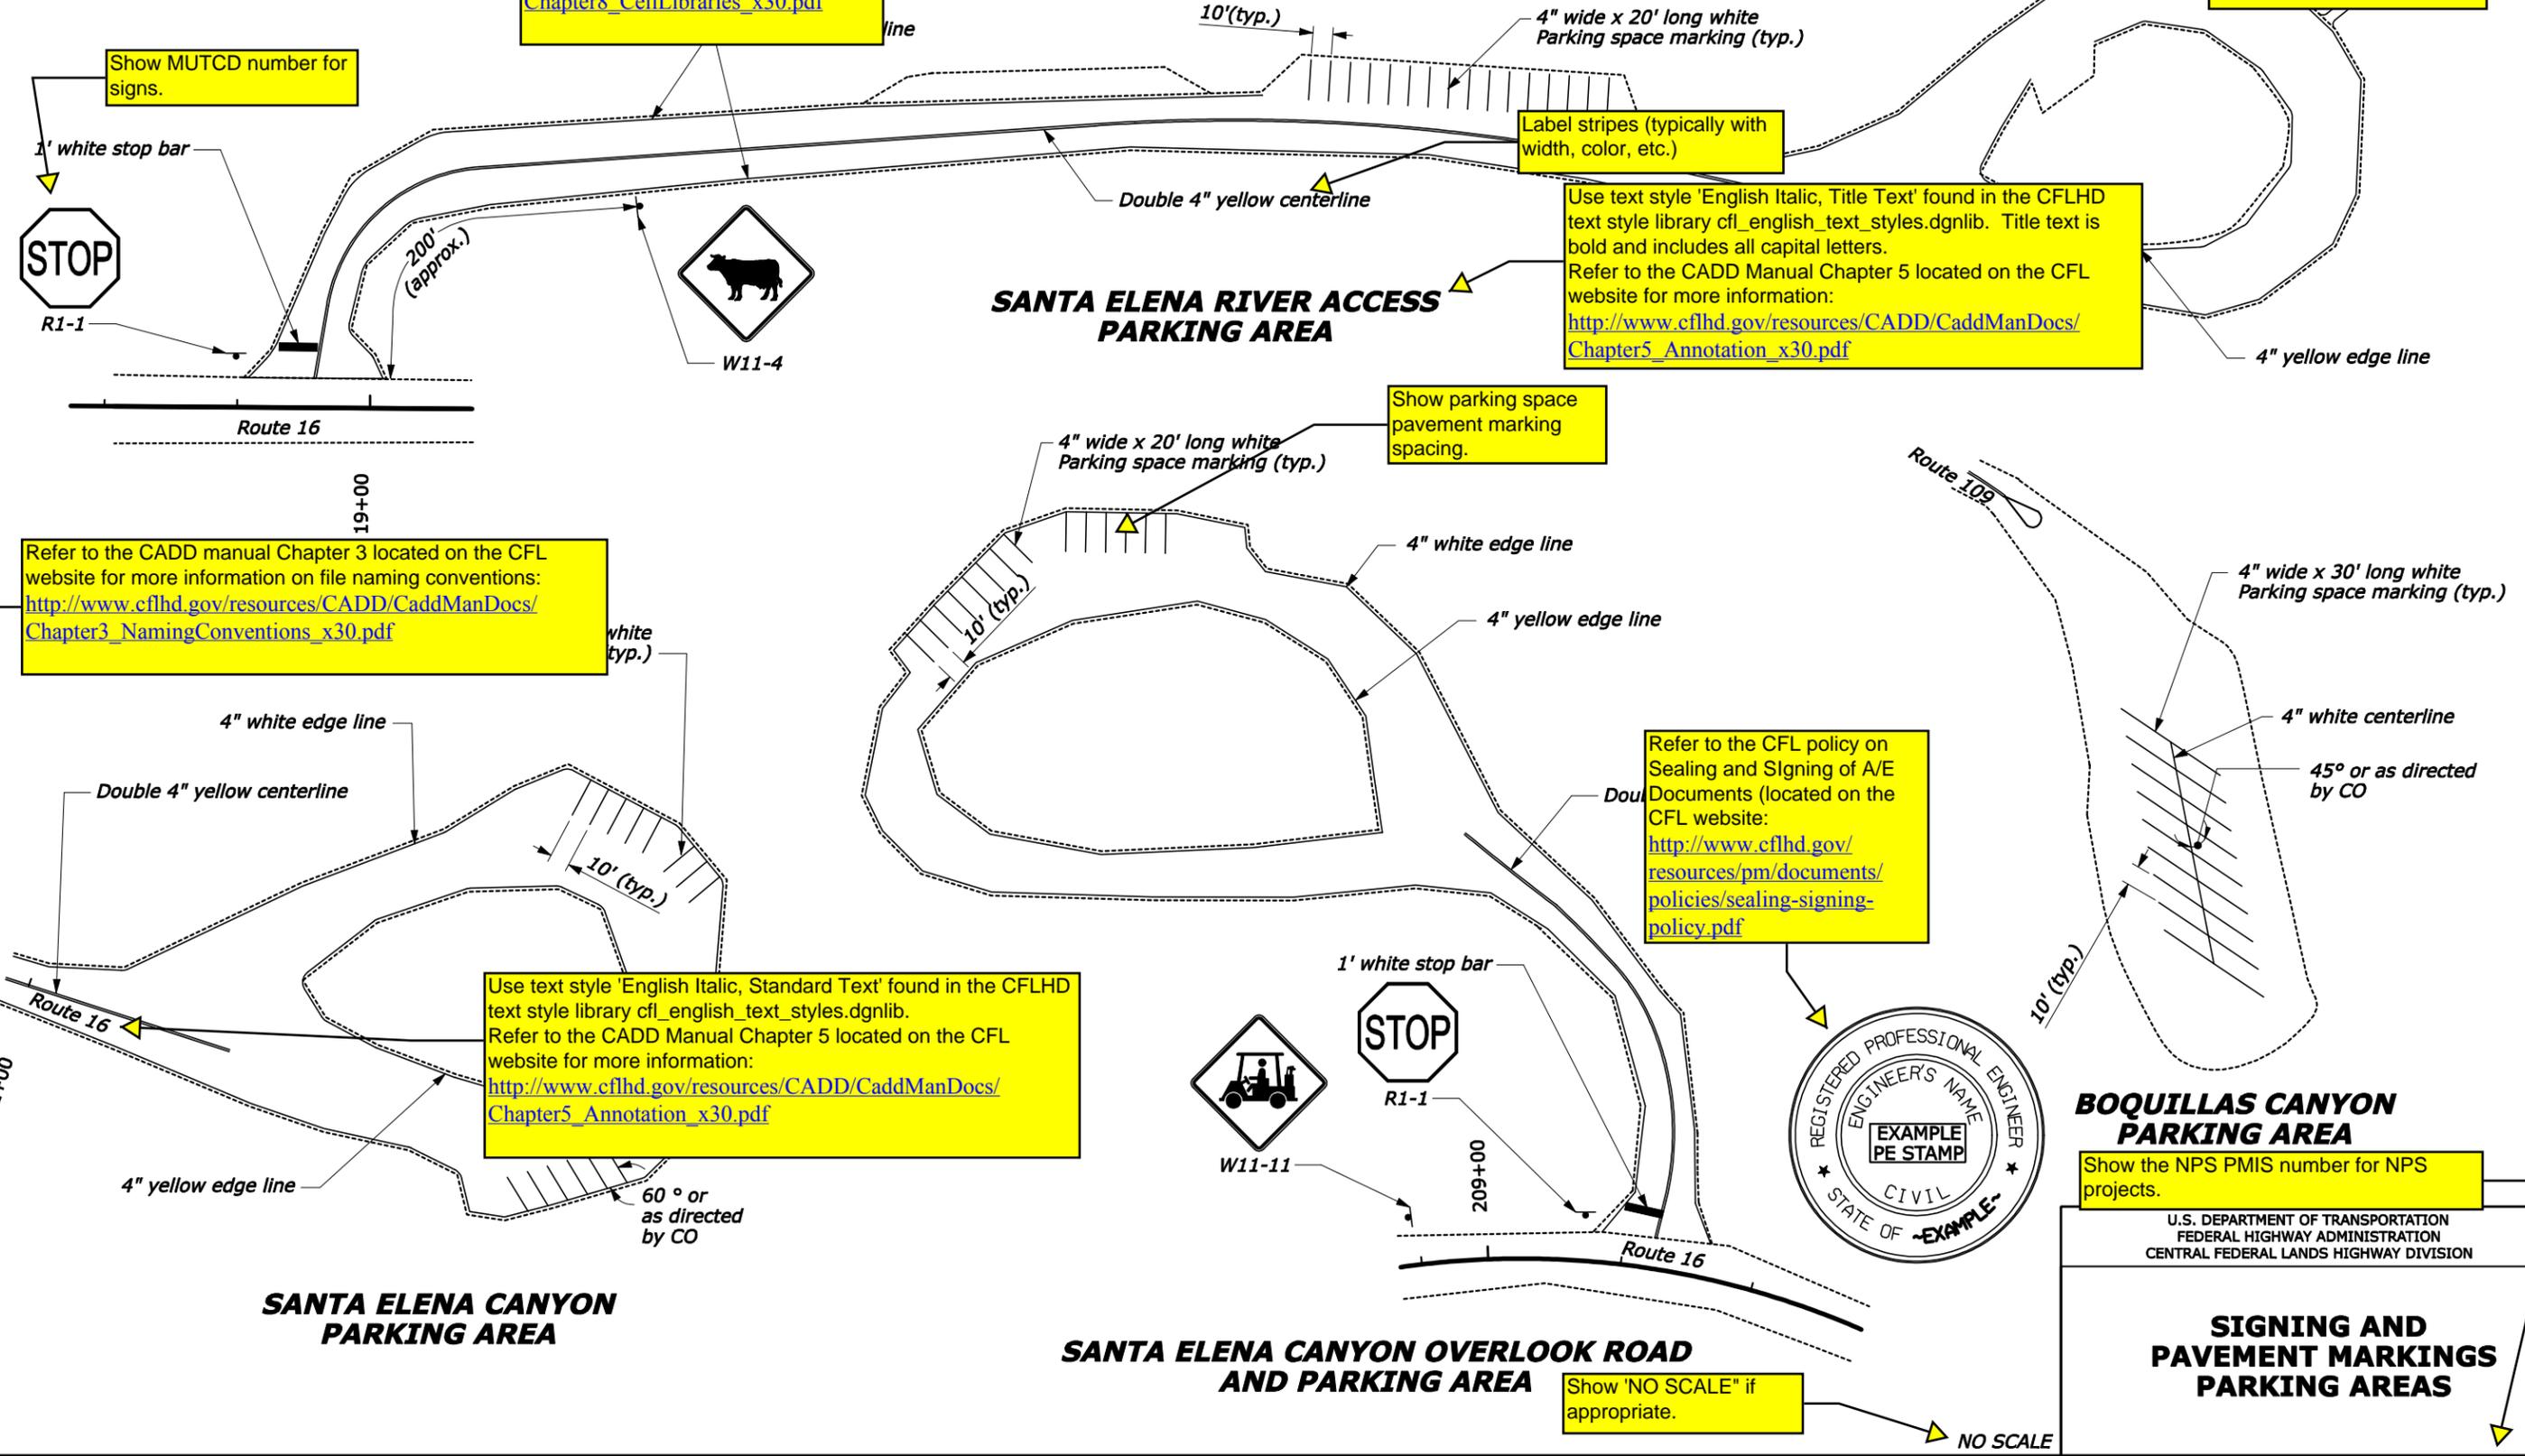

Show MUTCD number for signs.

Label stripes (typically with width, color, etc.)

Use text style 'English Italic, Title Text' found in the CFLHD text style library cfl_english_text_styles.dgnlib. Title text is bold and includes all capital letters. Refer to the CADD Manual Chapter 5 located on the CFL website for more information:
http://www.cflhd.gov/resources/CADD/CaddManDocs/Chapter5_Annotation_x30.pdf

Refer to the CADD manual Chapter 3 located on the CFL website for more information on file naming conventions:
http://www.cflhd.gov/resources/CADD/CaddManDocs/Chapter3_NamingConventions_x30.pdf

Show parking space pavement marking spacing.

Refer to the CFL policy on Sealing and Signing of A/E Documents (located on the CFL website):
<http://www.cflhd.gov/resources/pm/documents/policies/sealing-signing-policy.pdf>

Use text style 'English Italic, Standard Text' found in the CFLHD text style library cfl_english_text_styles.dgnlib. Refer to the CADD Manual Chapter 5 located on the CFL website for more information:
http://www.cflhd.gov/resources/CADD/CaddManDocs/Chapter5_Annotation_x30.pdf

Show the NPS PMIS number for NPS projects.

Show 'NO SCALE' if appropriate.

NO SCALE

U.S. DEPARTMENT OF TRANSPORTATION
FEDERAL HIGHWAY ADMINISTRATION
CENTRAL FEDERAL LANDS HIGHWAY DIVISION

SIGNING AND PAVEMENT MARKINGS PARKING AREAS