


REG	STATE	PROJECT	SHEET NO.	TOTAL SHEETS
REG	ST	PROJECT NUMBER PROJECT NAME	A5	A9

As an option, the designer could show the plan sheet borders and corresponding sheet numbers on the site map to help show which section of roadway is shown on each plan sheet.

**CFL SAMPLE PLAN SHEET**

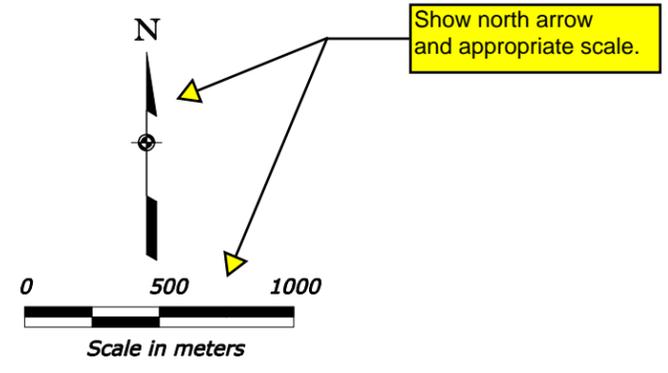

This is an example of a commonly used CFL custom linestyle. For CFL designers, the custom linestyle resource files are automatically read by MicroStation (providing the machine is properly configured.) For consultants, CFLHD linestyle resource files are available through the V8\_Resource.zip download located on the CFL website: <http://www.cflhd.gov/resources/CADD/downloads.cfm> Refer to the CADD manual Chapter 6 for more information on linestyles: [http://www.cflhd.gov/resources/CADD/CaddManDocs/Chapter8\\_CellLibraries\\_x30.pdf](http://www.cflhd.gov/resources/CADD/CaddManDocs/Chapter8_CellLibraries_x30.pdf)

to Quincy, 2.5 km to Storage Area on SH 119

**11+040.000**  
End Project  
PFH 119-2(4)

Potential items to show on the site map include: horizontal alignment; project limits (bid schedules); site work; landmarks (significant planimetric features), material sources, staging areas, disposal sites, water sources, offsite mitigation areas; hot plant site; batch plant site; environmentally sensitive areas; etc.


Potential R/W information to show on the site map include: section lines, property boundaries, and ownerships.

Refer to the CADD manual Chapter 3 located on the CFL website for more information on file naming conventions: [http://www.cflhd.gov/resources/CADD/CaddManDocs/Chapter3\\_NamingConventions\\_x30.pdf](http://www.cflhd.gov/resources/CADD/CaddManDocs/Chapter3_NamingConventions_x30.pdf)

Use text style 'Metric Italic, Standard Text' found in the CFLHD text style library cfl\_metric\_text\_styles.dgnlib. Refer to the CADD Manual Chapter 5 located on the CFL website for more information: [http://www.cflhd.gov/resources/CADD/CaddManDocs/Chapter5\\_Annotation\\_x30.pdf](http://www.cflhd.gov/resources/CADD/CaddManDocs/Chapter5_Annotation_x30.pdf)

Make sure elements are placed with the proper symbology: Use the GEOPAK D&C manager to draw elements where possible. For manual drafting, use the FLH\_Combined.dgnlib and select the appropriate level, using ByLevel symbology where possible. Refer to the CADD manual Chapter 9 located on the CFL website for more information: [http://www.cflhd.gov/resources/CADD/CaddManDocs/Chapter9\\_LevelsandSymbology\\_x30.pdf](http://www.cflhd.gov/resources/CADD/CaddManDocs/Chapter9_LevelsandSymbology_x30.pdf)

Use text style 'Metric Italic, Title Text' found in the CFLHD text style library cfl\_metric\_text\_styles.dgnlib. Refer to the CADD Manual Chapter 5 located on the CFL website for more information: [http://www.cflhd.gov/resources/CADD/CaddManDocs/Chapter5\\_Annotation\\_x30.pdf](http://www.cflhd.gov/resources/CADD/CaddManDocs/Chapter5_Annotation_x30.pdf)

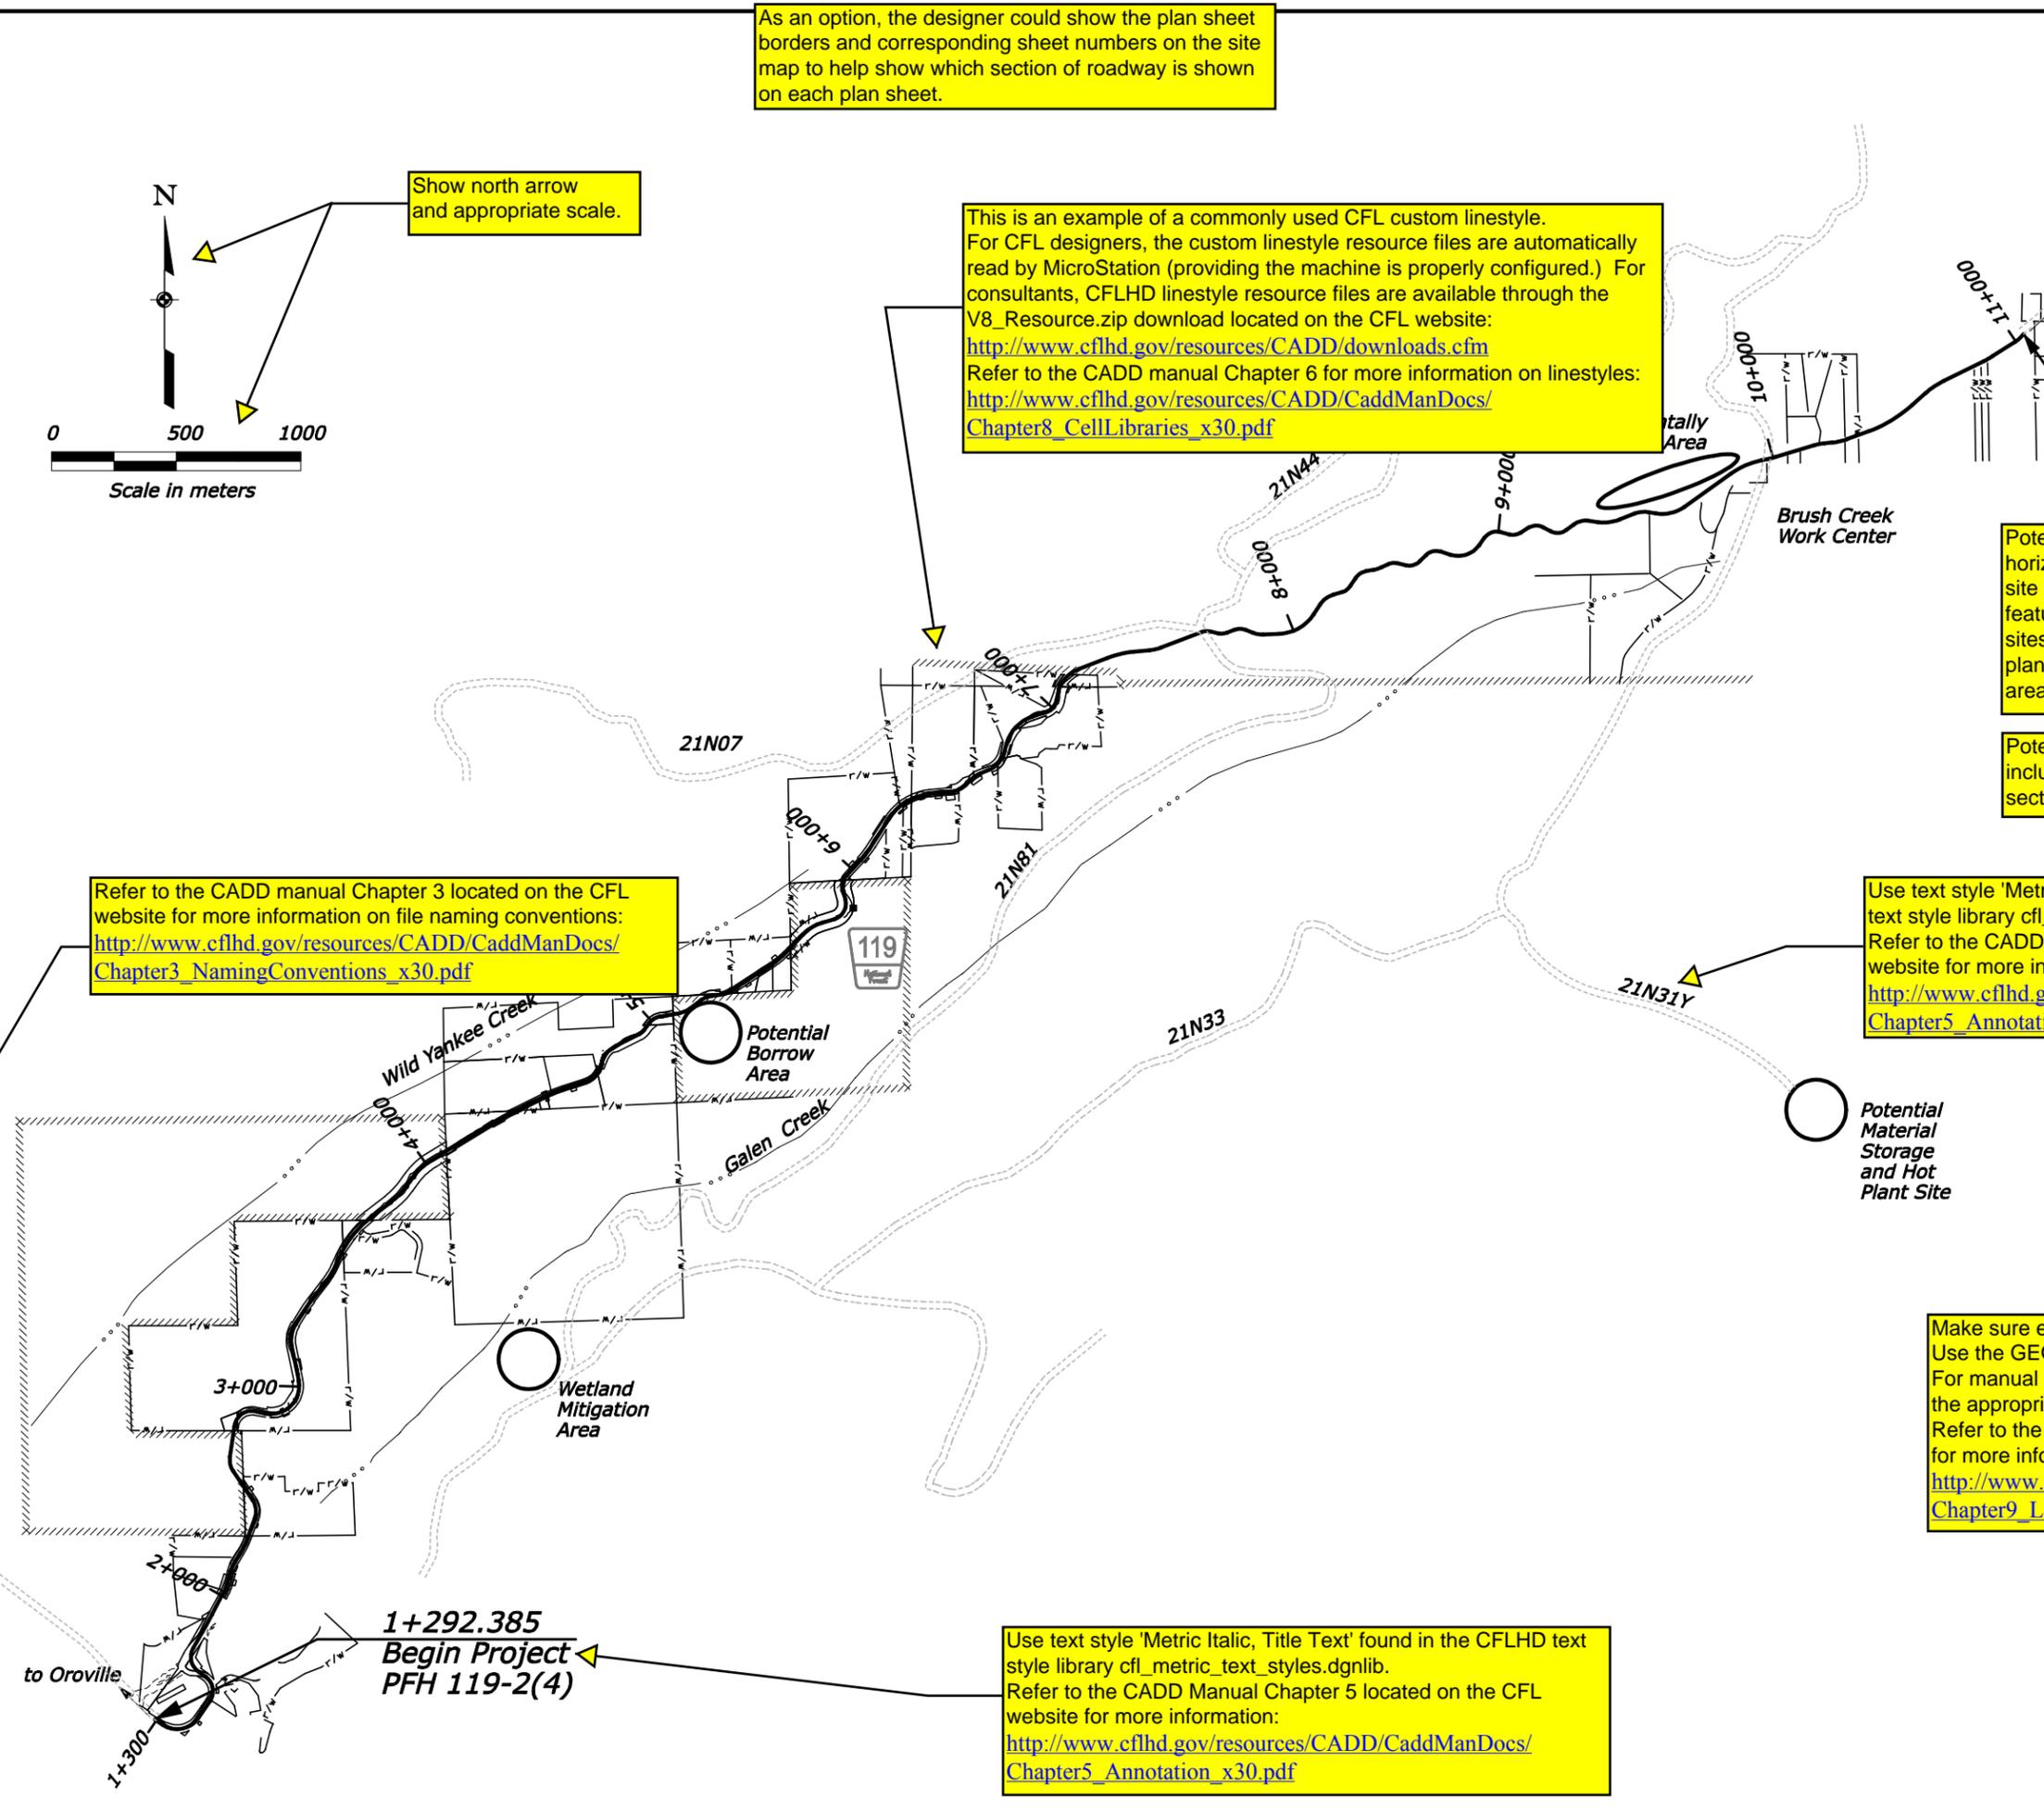

5/8/2006 1:04:42 PM N:\CFL-DPT\Sample Plans\website\4R sample sheets\4-Gen\_sht\site\_4R.dgn

U.S. DEPARTMENT OF TRANSPORTATION  
FEDERAL HIGHWAY ADMINISTRATION  
CENTRAL FEDERAL LANDS HIGHWAY DIVISION

**SITE MAP**