
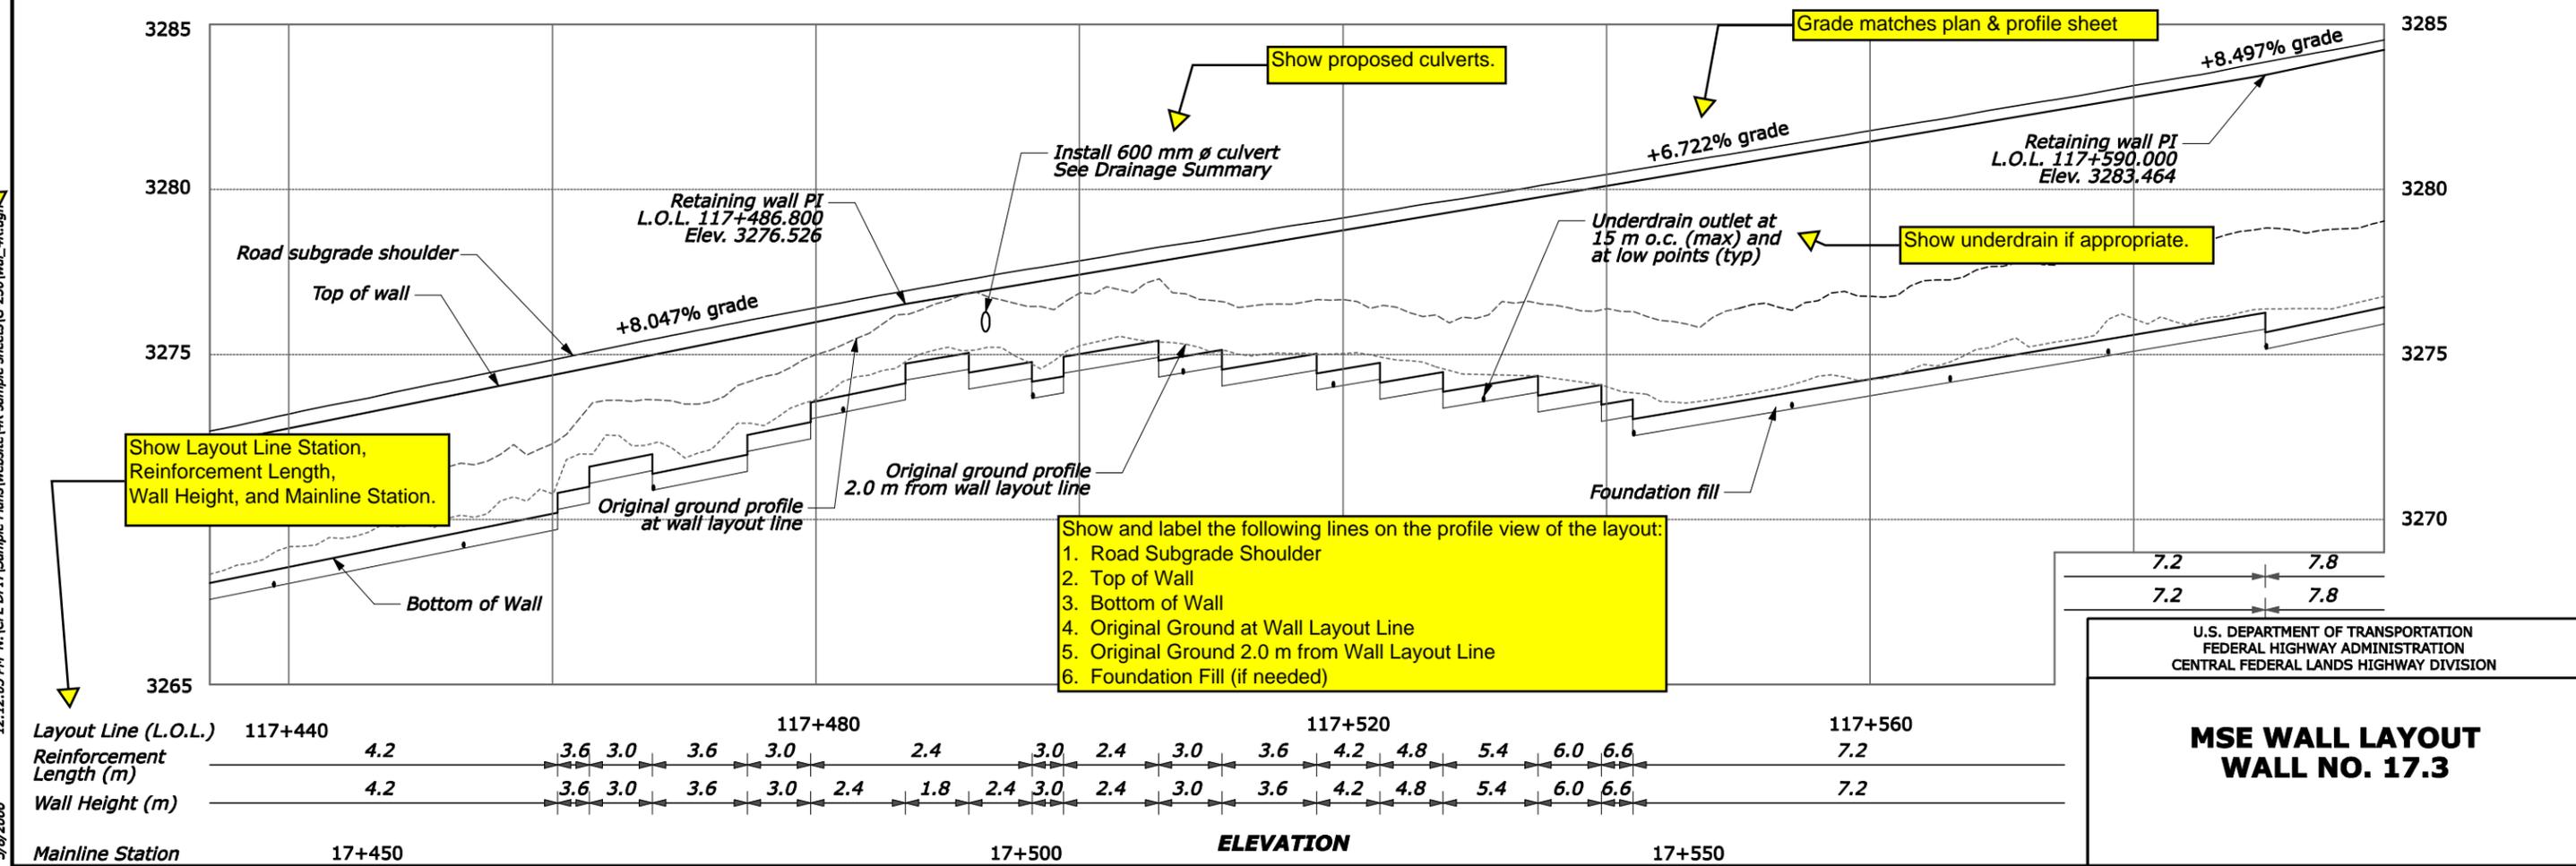


**CFL SAMPLE PLAN SHEET**

REG	STATE	PROJECT	SHEET NO.	TOTAL SHEETS
REG	ST	PROJECT NUMBER PROJECT NAME	G4	G12

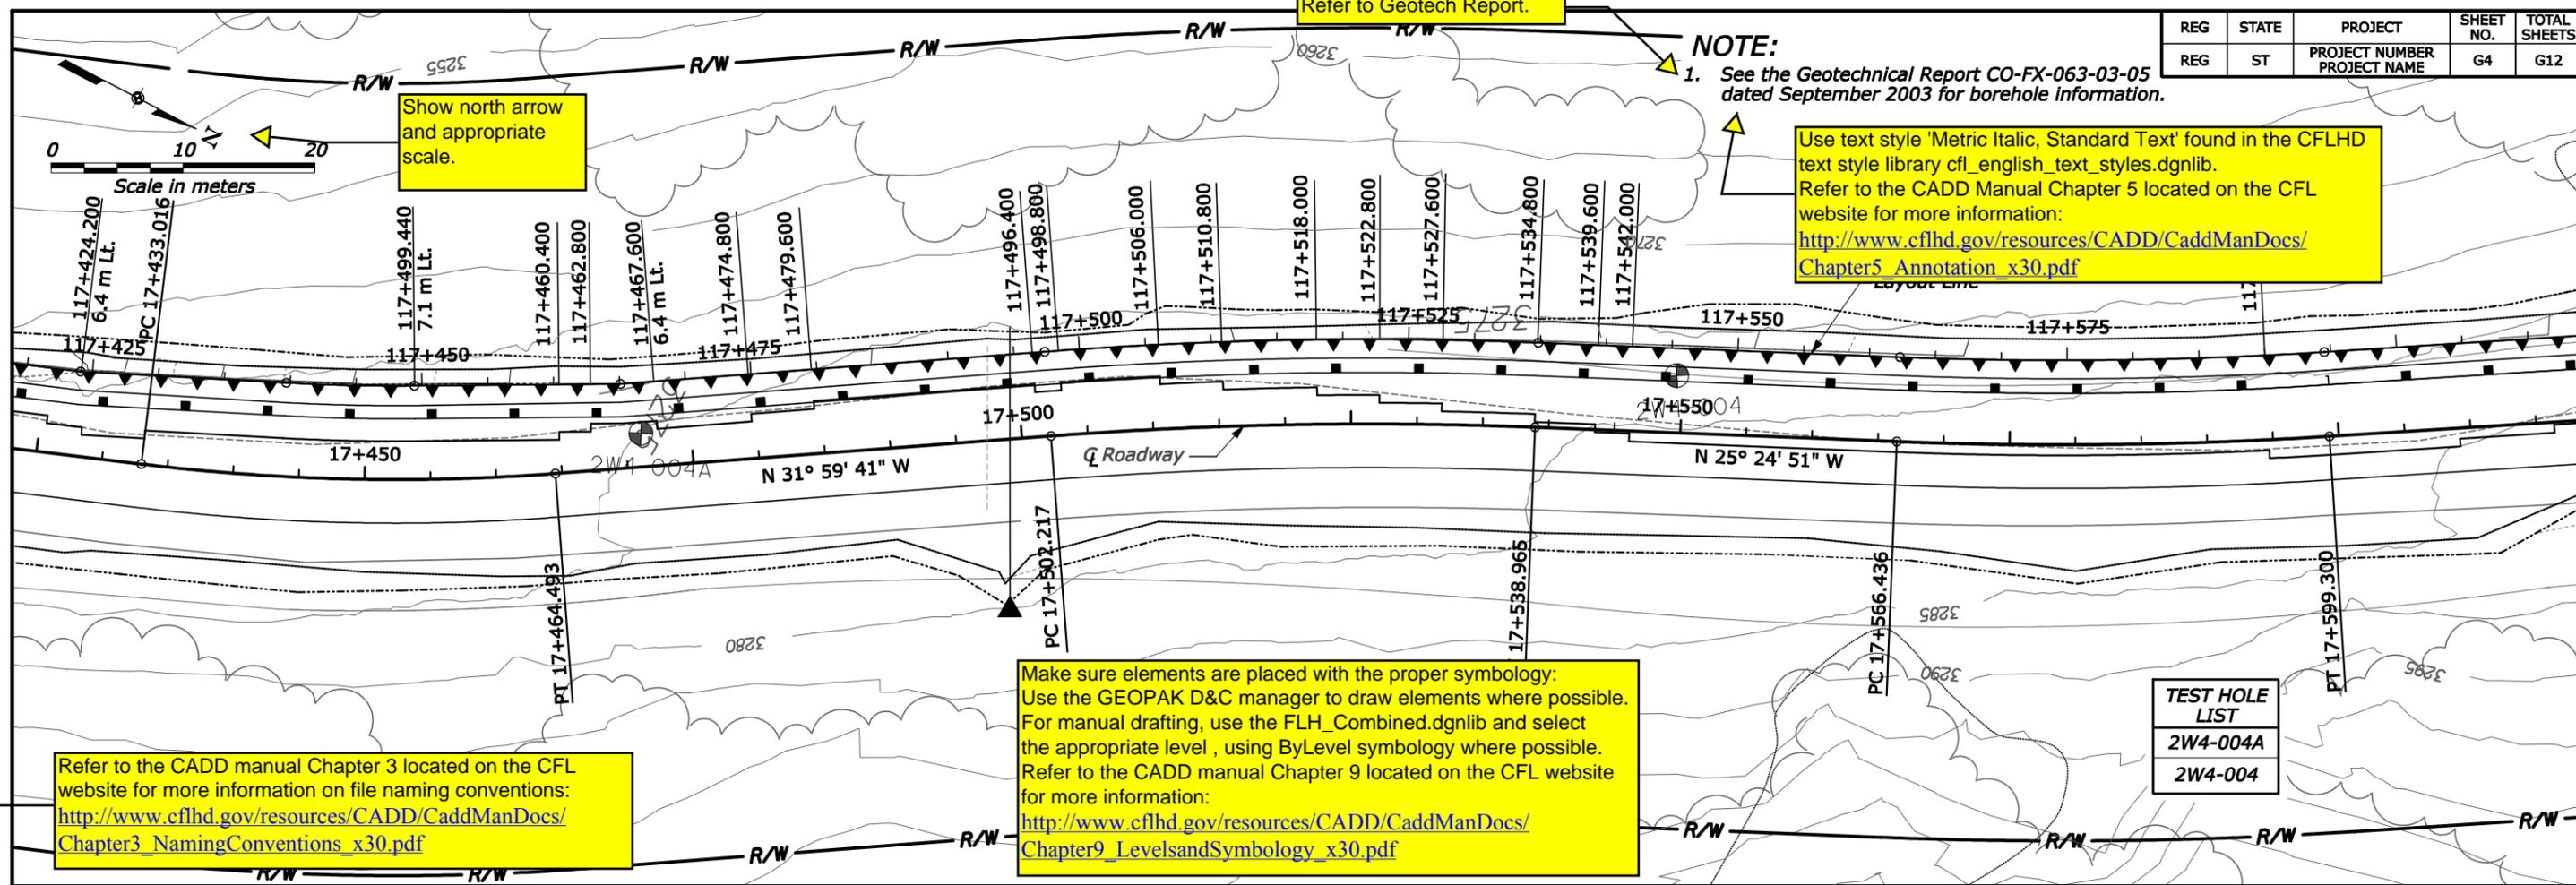

U.S. DEPARTMENT OF TRANSPORTATION  
FEDERAL HIGHWAY ADMINISTRATION  
CENTRAL FEDERAL LANDS HIGHWAY DIVISION

**MSE WALL LAYOUT  
WALL NO. 17.3**

5/8/2006 12:12:05 PM N:\CFL-DPT\Sample Plans\website\4R sample sheets\G-250\wal\_4R.dgn