

REG	STATE	PROJECT	SHEET NO.	TOTAL SHEETS
REG	ST	PROJECT NUMBER PROJECT NAME	T40	T59

NOTE:

1. Refer to the Sign Summary for panel sizes and sign location by plan stations.
2. Furnish traffic control devices according to the latest version of the MUTCD.
3. Verify the layout of the pavement markings with the CO prior to performing the work.

Show north arrow.

Notes provide additional information describing the work.

Refer to other plan sheets where appropriate.

Label stripes (typically width, color, and either 'solid' or dashed')

installation details. If the location of the sign shown by obstruction, including trees, place the sign as adequate sight distance.

5. Fabricate sign R7-8 and Special signs (SP-X) with the lettering shown and conforming to the latest version of the MUTCD.

6. Install all signs on one post at locations shown. Place sign R5-1 (Do Not Enter) on the North Kihei Highway side of the post.

100 solid white stripe (typ.)
100 solid white stripe, diagonal 1 m spacing (typ.)




R5-1 (See Note 6)

Refer to the CADD manual Chapter 3 located on the CFL website for more information on file naming conventions:
http://www.cflhd.gov/resources/CADD/CaddManDocs/Chapter3_NamingConventions_x30.pdf

Sign cells can be found in Sign_Post_X30.cel and Signs_30.cel. Refer to the CADD Manual Chapter 8 located on the CFL website for more information on cell libraries:
http://www.cflhd.gov/resources/CADD/CaddManDocs/Chapter8_CellLibraries_x30.pdf

See M634-A for North Kihei Highway signing and pavement marking


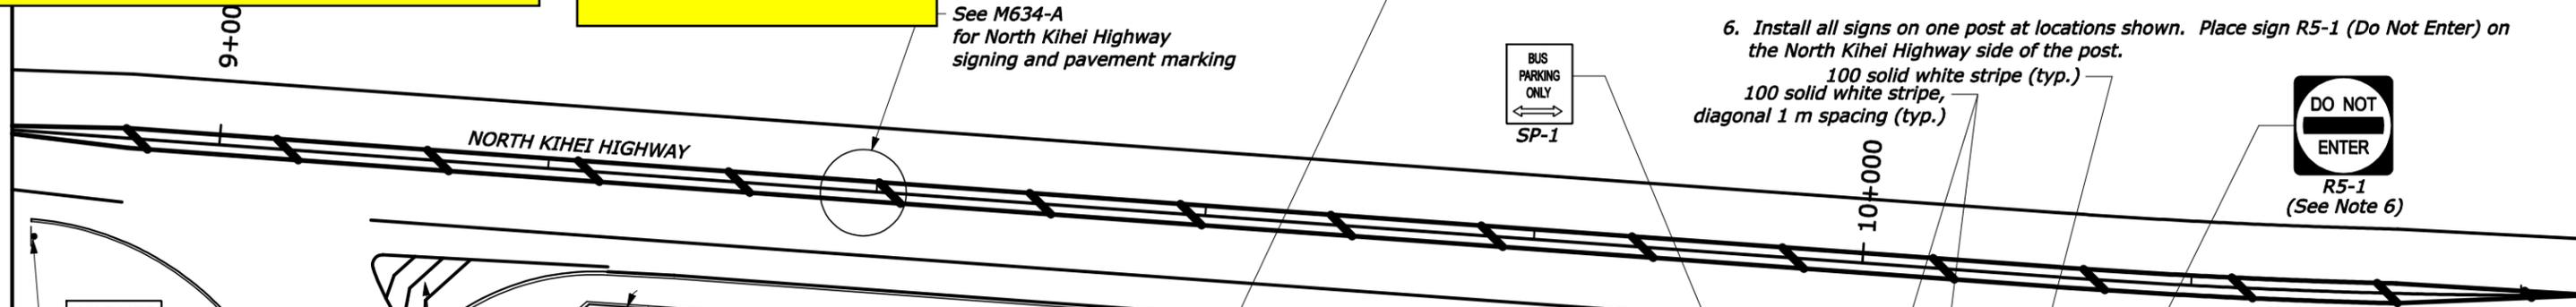


CFL SAMPLE PLAN SHEET

WILDLIFE VIEWING AREA
FW-1



R6-2

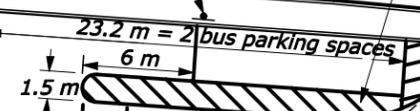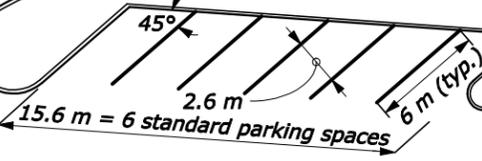

R1-1



R5-1 (See Note 6)



R3-5

Use text style 'Metric Italic, Standard Text' found in the CFLHD text style library cfl_metric_text_styles.dgnlib. Refer to the CADD Manual Chapter 5 located on the CFL website for more information:
http://www.cflhd.gov/resources/CADD/CaddManDocs/Chapter5_Annotation_x30.pdf

Show MUTCD number for signs

Provide details and sufficient information to lay out all pavement markings.



R7-8 & SP-3
Install signs between flush mount curb and boardwalk deck




R6-2




R3-2

Show 'NO SCALE' if appropriate.

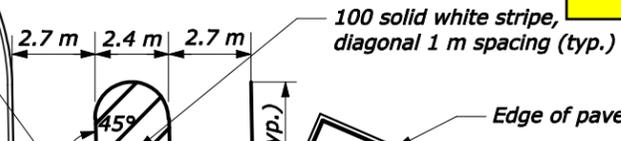

ACCESSIBILITY PARKING DETAIL
NO SCALE

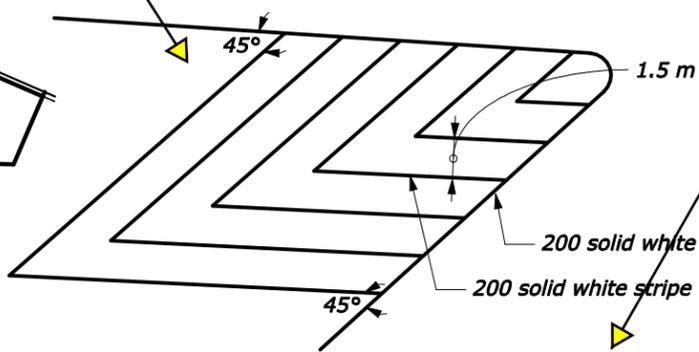

ISLAND CROSS HATCH DETAIL
NO SCALE

Use text style 'Metric Italic, Title Text' found in the CFLHD text style library cfl_metric_text_styles.dgnlib. Title text is bold font and uses all capital letters. Refer to the CADD Manual Chapter 5 located on the CFL website for more information:
http://www.cflhd.gov/resources/CADD/CaddManDocs/Chapter5_Annotation_x30.pdf

Make sure elements are placed with the proper symbology: Use the GEOPAK D&C manager to draw elements where possible. For manual drafting, use the FLH_Combined.dgnlib and select the appropriate level, using ByLevel symbology where possible. Refer to the CADD manual Chapter 9 located on the CFL website for more information:
http://www.cflhd.gov/resources/CADD/CaddManDocs/Chapter9_LevelsandSymbology_x30.pdf

U.S. DEPARTMENT OF TRANSPORTATION
FEDERAL HIGHWAY ADMINISTRATION
CENTRAL FEDERAL LANDS HIGHWAY DIVISION

SIGNING AND PAVEMENT MARKINGS PARKING AREA

4/20/2006 4:19:43 PM N:\CFL-DPT\Sample Plans\website\T-600\smpl_4R_3.dgn