


Refer to the CADD Manual Geopak Chapter 8 located on the CFL website for procedures to develop the cross sections and create the cross section sheets:  
[http://www.cflhd.gov/resources/CADD/CaddManDocs/Chapter8\\_Xsections\\_x30.pdf](http://www.cflhd.gov/resources/CADD/CaddManDocs/Chapter8_Xsections_x30.pdf)

Refer to the CADD manual Chapter 3 located on the CFL website for more information on file naming conventions:  
[http://www.cflhd.gov/resources/CADD/CaddManDocs/Chapter3\\_NamingConventions\\_x30.pdf](http://www.cflhd.gov/resources/CADD/CaddManDocs/Chapter3_NamingConventions_x30.pdf)

REG	STATE	PROJECT	SHEET NO.	TOTAL SHEETS
REG	ST	PROJECT NUMBER PROJECT NAME	X#	X195

**CFL SAMPLE PLAN SHEET**

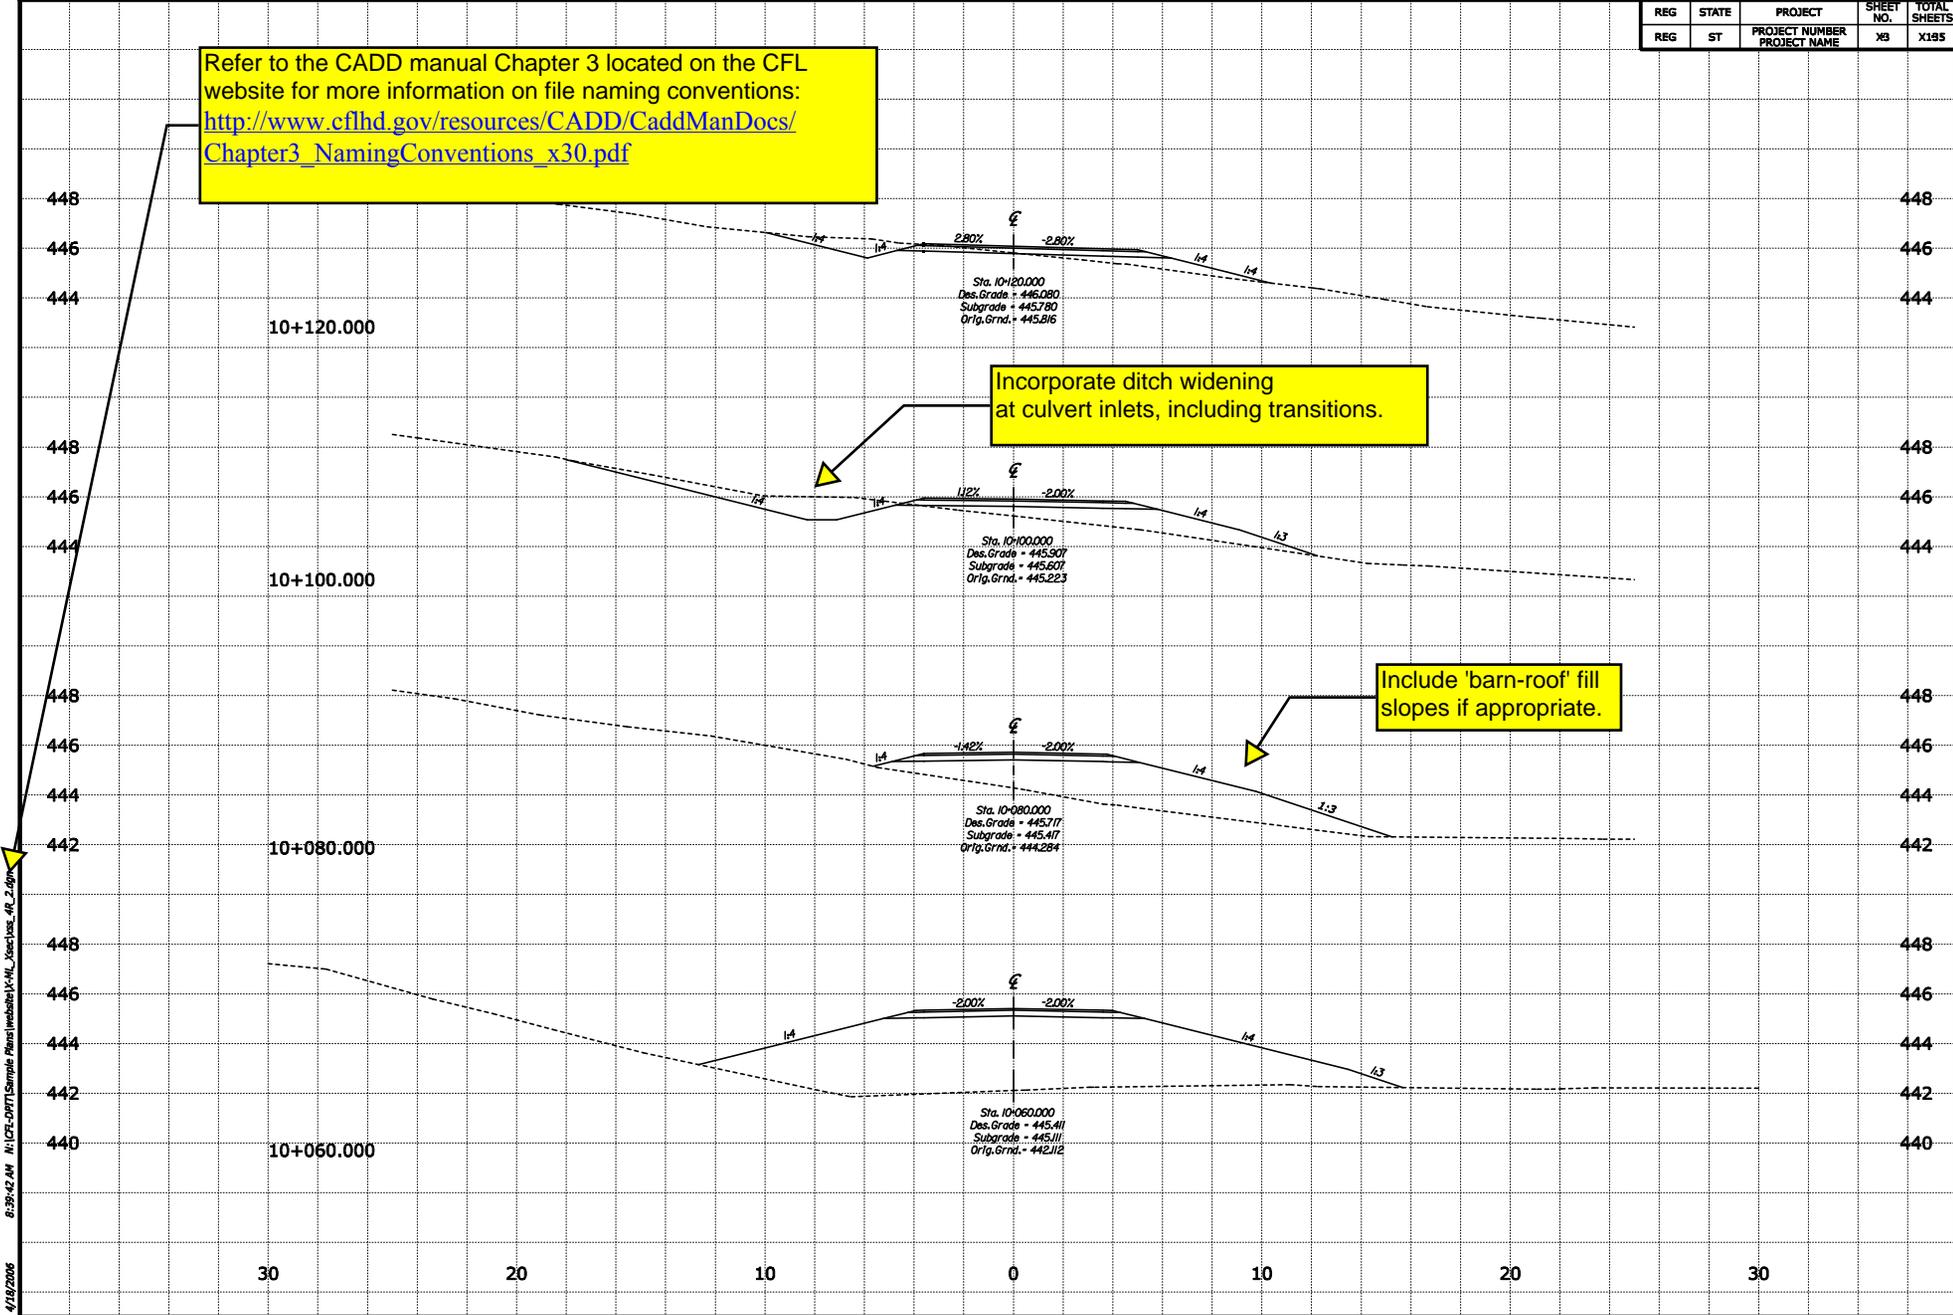

4/18/2006 6:39:42 AM H:\CFL-DPT\Sample Plans\mshelby\X-sections\_AR\_2.dwg