


CFL SAMPLE PLAN SHEET

5/1/2006 3:28:46 PM N:\CFL-DPIT\Sample Plans\website\X-ML_Xsec\oss_4R_3.dgn

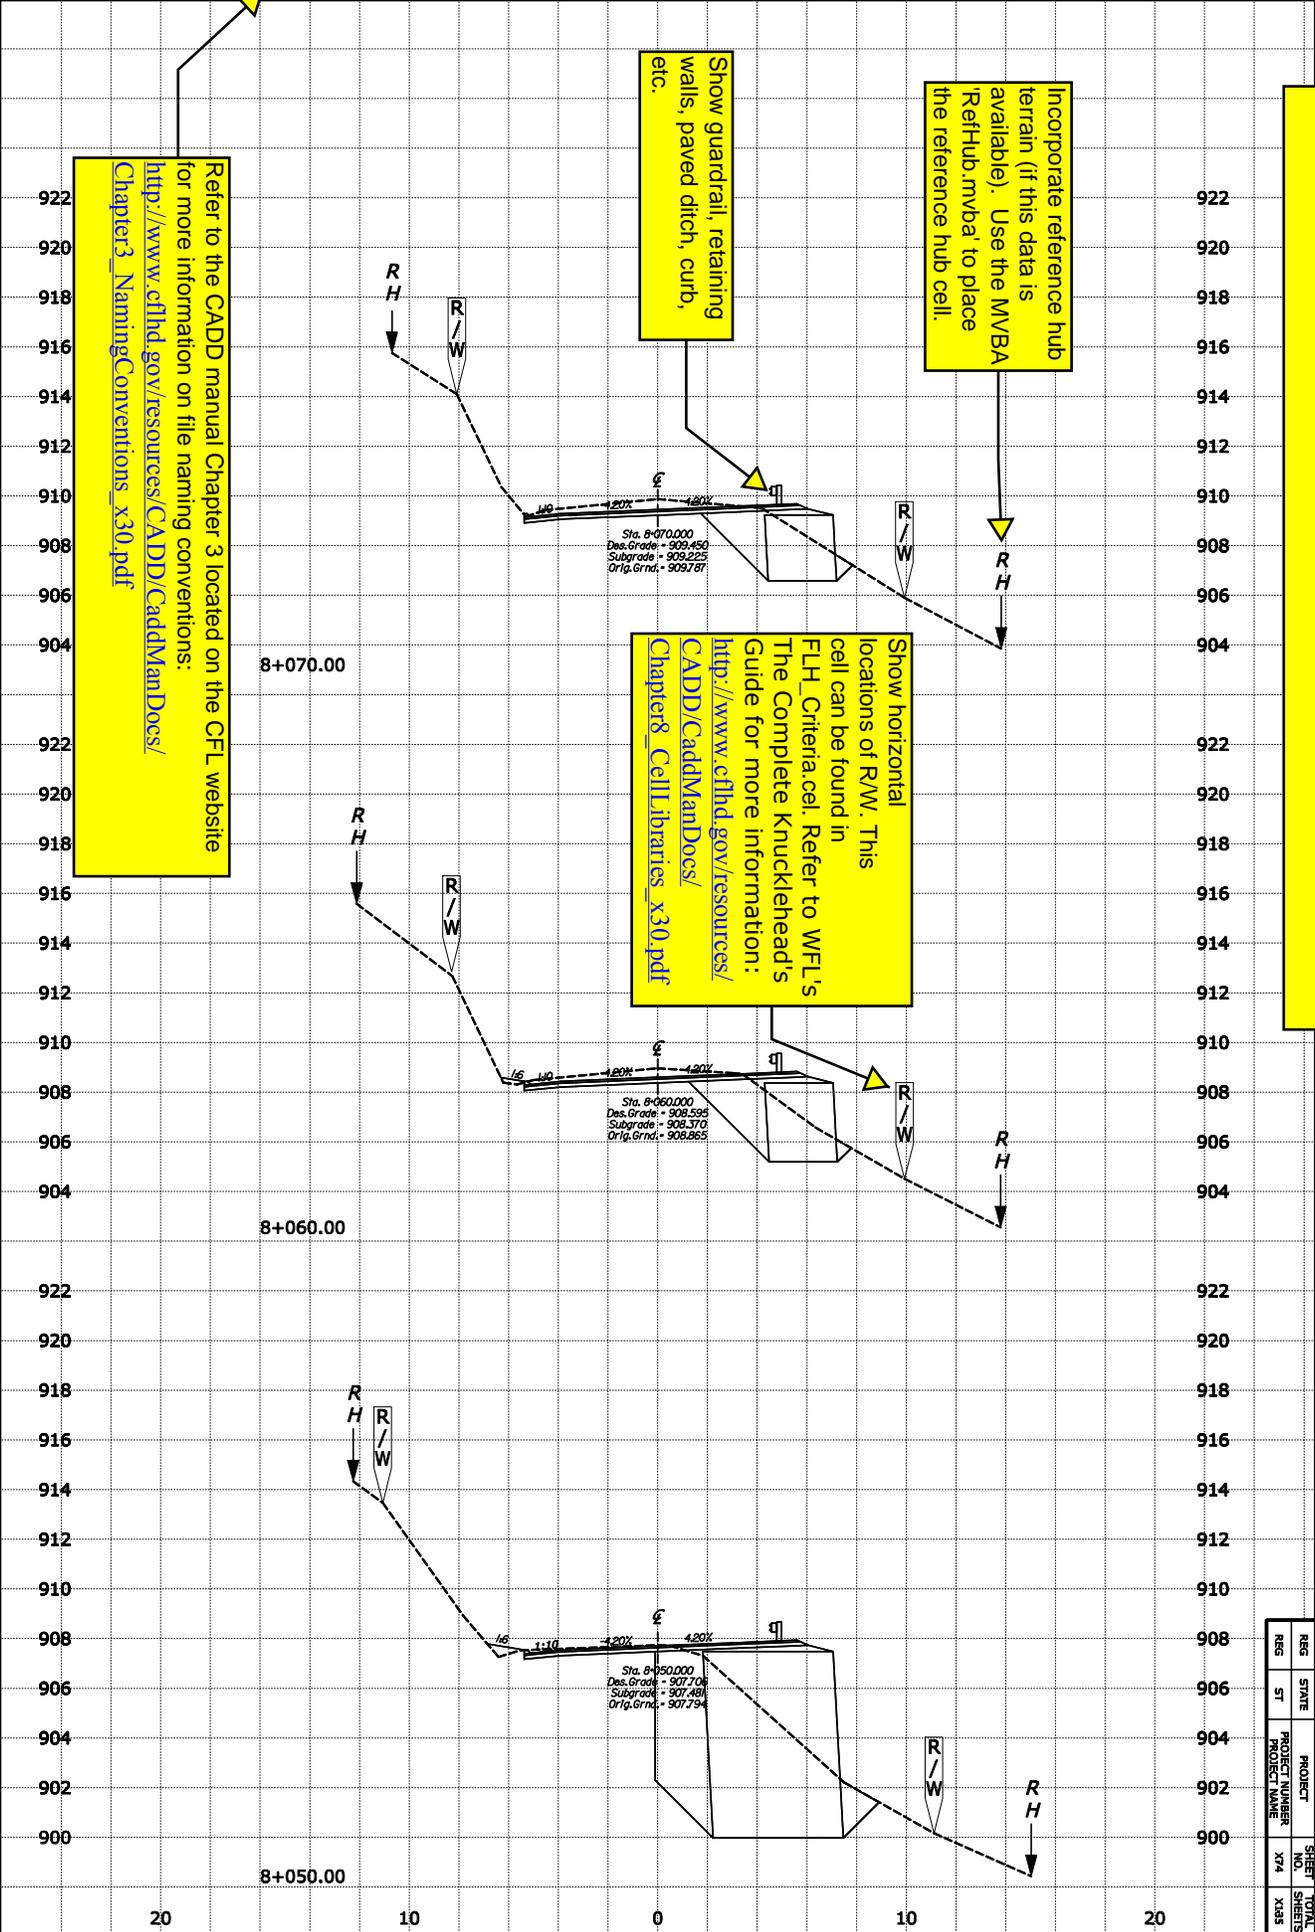

Refer to the CADD manual Chapter 3 located on the CFL website for more information on file naming conventions:
http://www.cflhd.gov/resources/CADD/CaddManDocs/Chapter3_NamingConventions_x30.pdf

Show guardrail, retaining walls, paved ditch, curb, etc.

Incorporate reference hub terrain (if this data is available). Use the MVBA RefHub.mvba to place the reference hub cell.

Show horizontal locations of R/W. This cell can be found in FLH Criteria.cel. Refer to WFL's The Complete Knucklehead's Guide for more information:
http://www.cflhd.gov/resources/CADD/CaddManDocs/Chapter8_CellLibraries_x30.pdf

Refer to the CADD Manual Geopak Chapter 8 for procedures to develop the cross sections and create the cross section sheets:
http://www.cflhd.gov/resources/CADD/CaddManDocs/Chapter8_Xsections_x30.pdf

REG	STATE	PROJECT	SHEET	TOTAL
ST	PROJECT NUMBER	NO.		
	PROJECT NAME	2/4	SHEETS	